


1 STATE MAP
SCALE: NTS



2 LOCATION PLAN
SCALE: NTS

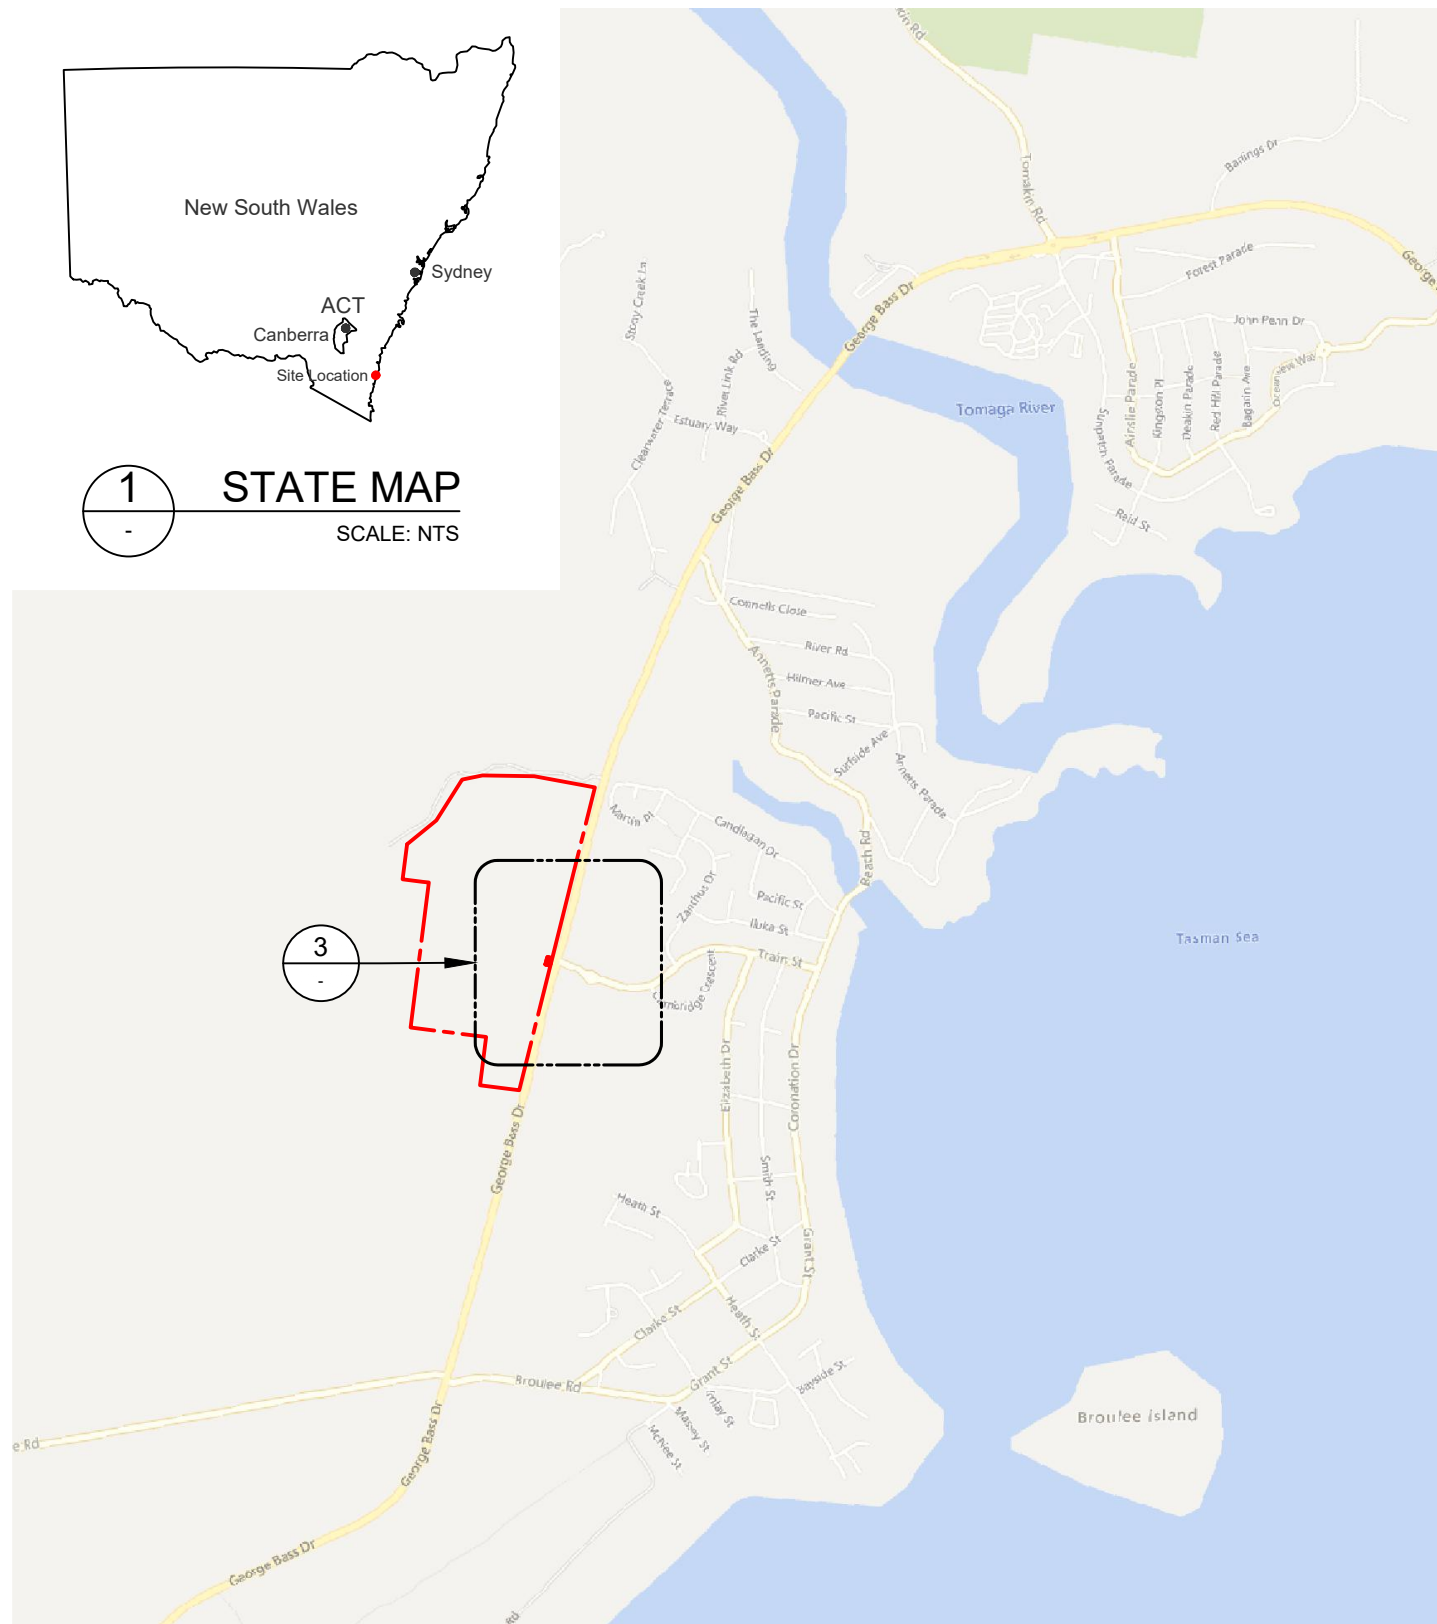

3 SITE PLAN
SCALE: 1:2500

PRELIMINARY DESIGN


NO.	STAGE	DSN	DWN	CHKD	APPR	DATE	NOTES
1	PRELIMINARY DESIGN	MOR	MJB	----	----	----	
2	----	----	----	----	----	----	
3	----	----	----	----	----	----	
4	----	----	----	----	----	----	
5	----	----	----	----	----	----	
6	----	----	----	----	----	----	



P: +61 2 6257 3511
info@itp.com.au
www.itpau.com.au

PO BOX 6217
O'CONNOR, ACT 2602
AUSTRALIA

DSN	MOR	DWN	MJB	DRG TITLE
CHKD	----	APPR	----	LOCATION PLAN
DO NOT SCALE				
ALL MEASUREMENTS IN mm UNLESS OTHERWISE STATED.				PROJECT
THIS DOCUMENT MAY ONLY BE USED BY CLIENTS OF ITP OR THOSE WHO HAVE RECEIVED EXPRESS PERMISSION FROM ITP.				BROULEE 5MW BESS
THE USE OF THIS DRAWING SHALL NOT EXTEND BEYOND THE PURPOSE FOR WHICH IT WAS ORIGINALLY PREPARED.				CLIENT ADDRESS
				ANU SURF GEORGE BASS DR BROULEE, NSW 2537
				DRG NO.
				23002-G-0400
				SCALE
				AS NOTED
				SHEET SIZE
				A3
				ORIG. DATE
				7/1/21
				REV. DATE
				28/4/23
				REV. NO.
				1

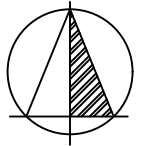

SITE INFORMATION	
LOT / DP	32/1084871
ADDRESS	GEORGE BASS DR, BROULEE, NSW 2537
LGA	EUROBODALLA SHIRE
LAT / LONG	-35.843483 / 150.167284
LOT AREA	42.23 ha
FENCED AREA	0.04 ha
DNSP	ESSENTIAL ENERGY


PROJECT INFORMATION	
DC CAPACITY	XX MW
INVERTERS	2 x XX MW AC (XX MW)
CONNECTION VOLTAGE	11 kV
CONNECTION FEEDER	ESSENTIAL ENERGY MPTC2
CONNECTION SUBSTATION	ESSENTIAL ENERGY MOSSY POINT ZS
SECURITY FENCE SETBACK	MIN. 3 m FROM OPTION BOUNDARY
ARRAY SETBACK	MIN. 10 m FROM SECURITY FENCE
ACCESS PATH WIDTH	4 m

1 GENERAL ARRANGEMENT PLAN
SCALE: 1:2000


PRELIMINARY DESIGN

NO.	STAGE	DSN	DWN	CHKD	APPR	DATE	NOTES
1	PRELIMINARY DESIGN	MOR	MJB	----	----	----	
2	----	----	----	----	----	----	
3	----	----	----	----	----	----	
4	----	----	----	----	----	----	
5	----	----	----	----	----	----	
6	----	----	----	----	----	----	

 P: +61 2 6257 3511 info@itp.com.au www.itpau.com.au PO BOX 6217 O'CONNOR, ACT 2602 AUSTRALIA	DSN MOR CHKD ----	DWN MJB APPR ----	DRG TITLE GENERAL ARRANGEMENT PLAN
	DO NOT SCALE		PROJECT BROULEE 5MW BESS SCALE AS NOTED
	ALL MEASUREMENTS IN mm UNLESS OTHERWISE STATED. THIS DOCUMENT MAY ONLY BE USED BY CLIENTS OF ITP OR THOSE WHO HAVE RECEIVED EXPRESS PERMISSION FROM ITP. THE USE OF THIS DRAWING SHALL NOT EXTEND BEYOND THE PURPOSE FOR WHICH IT WAS ORIGINALLY PREPARED.		CLIENT ANU SURF ADDRESS GEORGE BASS DR BROULEE, NSW 2537 SHEET SIZE A3
	DRG NO. 23002-G-2100		REV. DATE 17/4/23 REV NO. 1

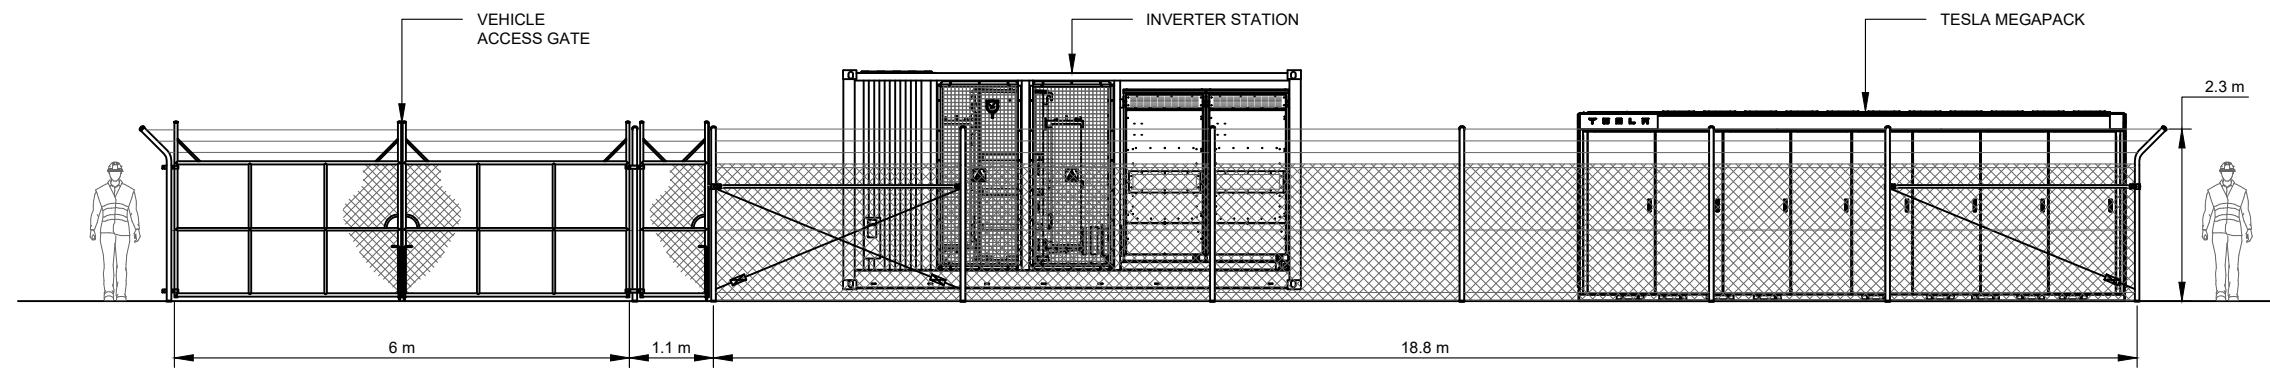

A ELEVATION A
G-2100 SCALE: 1:100

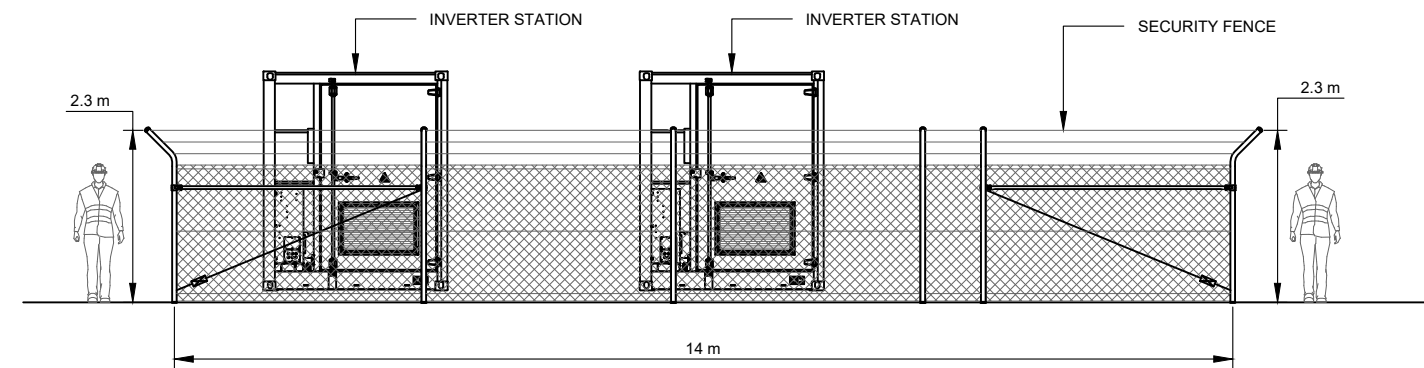

B ELEVATION B
G-2100 SCALE: 1:100

PRELIMINARY DESIGN

NO.	STAGE	DSN	DWN	CHKD	APPR	DATE	NOTES
1	PRELIMINARY DESIGN	MOR	MJB	----	----	----	
2	----	----	----	----	----	----	
3	----	----	----	----	----	----	
4	----	----	----	----	----	----	
5	----	----	----	----	----	----	
6	----	----	----	----	----	----	



DSN	MOR	DWN	MJB	DRG TITLE
CHKD	----	APPR	----	SITE ELEVATIONS
DO NOT SCALE				SCALE AS NOTED
ALL MEASUREMENTS IN mm UNLESS OTHERWISE STATED.				SHEET SIZE A3
THIS DOCUMENT MAY ONLY BE USED BY CLIENTS OF ITP OR THOSE WHO HAVE RECEIVED EXPRESS PERMISSION FROM ITP.				PROJECT BROULEE 5MW BESS
THE USE OF THIS DRAWING SHALL NOT EXTEND BEYOND THE PURPOSE FOR WHICH IT WAS ORIGINALLY PREPARED.				CLIENT ANU SURF ADDRESS GEORGE BASS DR BROULEE, NSW 2537
DRG NO. 23002-G-2200				REV. DATE 2/12/20
				REV. DATE 28/4/23
				REV. NO. 1