



**1 STATE MAP**  
SCALE: NTS

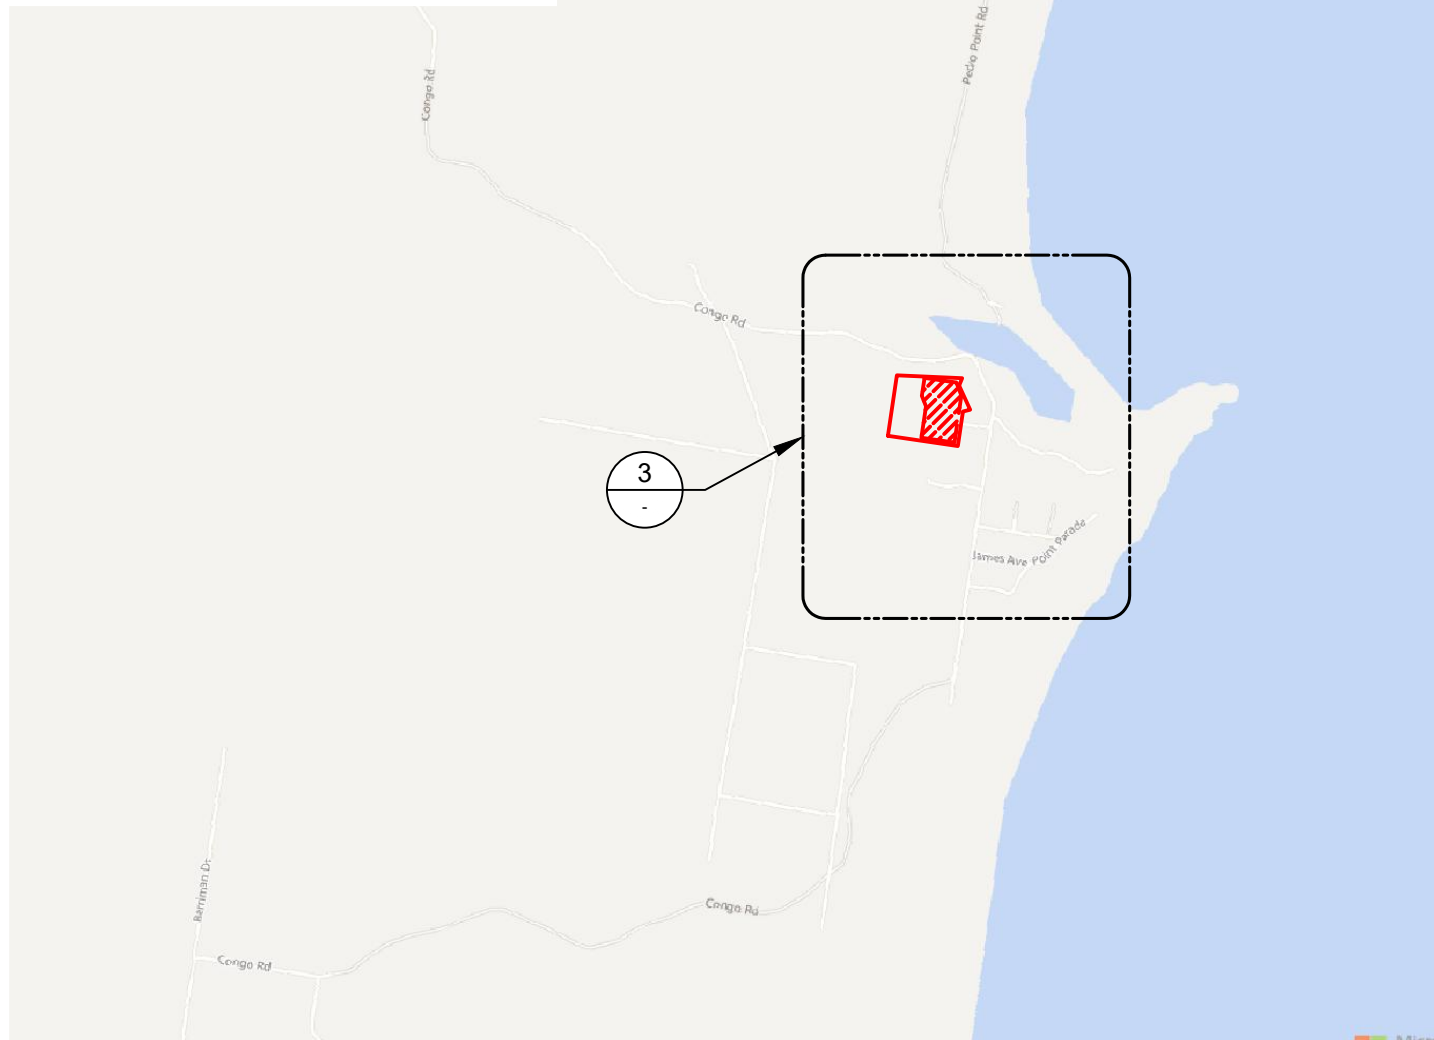

**2 LOCATION PLAN**  
SCALE: NTS

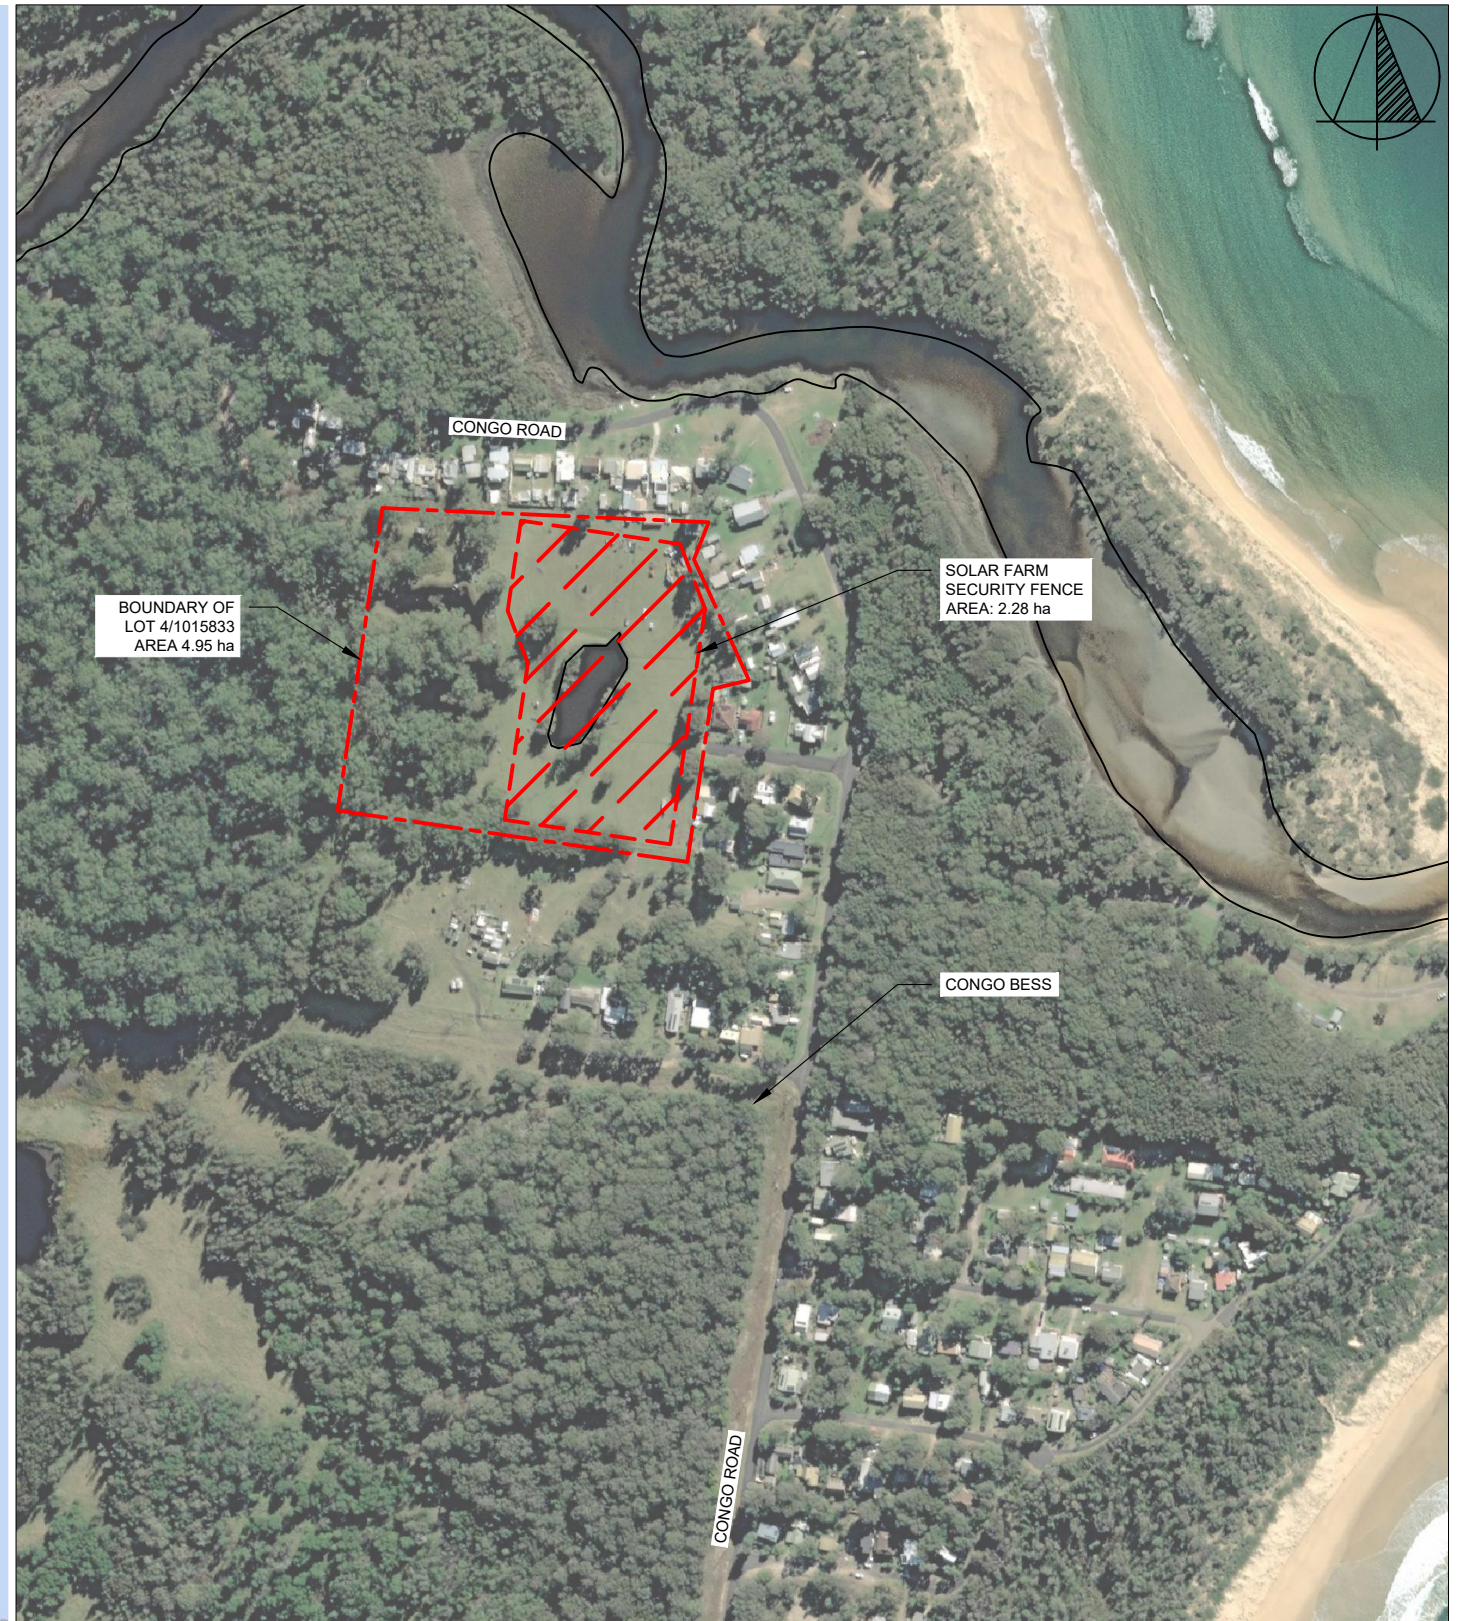

**3 SITE PLAN**  
SCALE: 1:5000

**PRELIMINARY DESIGN**


NO.	STAGE	DSN	DWN	CHKD	APPR	DATE	NOTES
1	PRELIMINARY DESIGN	MOR	MJB	----	----	----	
2	----	----	----	----	----	----	
3	----	----	----	----	----	----	
4	----	----	----	----	----	----	
5	----	----	----	----	----	----	
6	----	----	----	----	----	----	



P: +61 2 6257 3511  
info@itp.com.au  
www.itpau.com.au

PO BOX 6217  
O'CONNOR, ACT 2602  
AUSTRALIA

DSN	MOR	DWN	MJB	DRG TITLE
----	----	----	----	<b>LOCATION PLAN</b>
DO NOT SCALE				
ALL MEASUREMENTS IN mm UNLESS OTHERWISE STATED.				
THIS DOCUMENT MAY ONLY BE USED BY CLIENTS OF ITP OR THOSE WHO HAVE RECEIVED EXPRESS PERMISSION FROM ITP.				
THE USE OF THIS DRAWING SHALL NOT EXTEND BEYOND THE PURPOSE FOR WHICH IT WAS ORIGINALLY PREPARED.				
PROJECT	CONGO 1MW SOLAR FARM			SCALE AS NOTED
CLIENT ADDRESS	ANU SURF CONGO RD CONGO, NSW 2537			SHEET SIZE A3
DRG NO.	<b>23002-G-0400</b>			ORIG. DATE 7/1/21
				REV. DATE 28/4/23
				REV. NO. 1

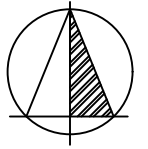

SOLAR FARM FENCED  
AREA: 2.28 ha

BOUNDARY OF  
LOT 4/1015833  
AREA 4.95 ha

TESLA MEGAPACK

INVERTER STATION

SITE INFORMATION	
LOT / DP	4/1015833
ADDRESS	CONGO RD, CONGO, NSW 2537
LGA	EUROBODALLA SHIRE
LAT / LONG	-35.952075 / 150.152476
LOT AREA	4.95 ha
FENCED AREA	2.28 ha
DNSP	ESSENTIAL ENERGY

PROJECT INFORMATION	
DC CAPACITY	1.803 MW
INVERTERS	9 x 0.11 MW AC (0.98 MW)
TABLE SPACING (N-S)	MIN. 1.2 m
TABLE SPACING (E-W)	1.2 m
CONNECTION VOLTAGE	11 kV
CONNECTION FEEDER	ESSENTIAL ENERGY MYT3B7
CONNECTION SUBSTATION	ESSENTIAL ENERGY MORUYA TOWN ZS
SECURITY FENCE SETBACK	MIN. 3 m FROM OPTION BOUNDARY
ARRAY SETBACK	MIN. 10 m FROM SECURITY FENCE
ACCESS PATH WIDTH	4 m

**1** GENERAL ARRANGEMENT PLAN  
SCALE: 1:2000

**PRELIMINARY DESIGN**


NO.	STAGE	DSN	DWN	CHKD	APPR	DATE	NOTES
1	PRELIMINARY DESIGN	MOR	MJB	----	----	----	
2	----	----	----	----	----	----	
3	----	----	----	----	----	----	
4	----	----	----	----	----	----	
5	----	----	----	----	----	----	
6	----	----	----	----	----	----	




**RENEWABLES**

P: +61 2 6257 3511 PO BOX 6217  
info@itp.com.au O'CONNOR, ACT 2602  
www.itpau.com.au AUSTRALIA

DSN	MOR	DWN	MJB	DRG TITLE
CHKD	----	APPR	----	<b>GENERAL ARRANGEMENT PLAN</b>
DO NOT SCALE				
ALL MEASUREMENTS IN mm UNLESS OTHERWISE STATED.				PROJECT CONGO 1MW SOLAR FARM
THIS DOCUMENT MAY ONLY BE USED BY CLIENTS OF ITP OR THOSE WHO HAVE RECEIVED EXPRESS PERMISSION FROM ITP.				CLIENT ANU SURF ADDRESS CONGO RD CONGO, NSW 2537
THE USE OF THIS DRAWING SHALL NOT EXTEND BEYOND THE PURPOSE FOR WHICH IT WAS ORIGINALLY PREPARED.				SCALE AS NOTED SHEET SIZE A3 ORIG. DATE 15/6/22 REV. DATE 4/5/23
DRG NO. <b>23002-G-2100</b>				REV NO. <b>1</b>

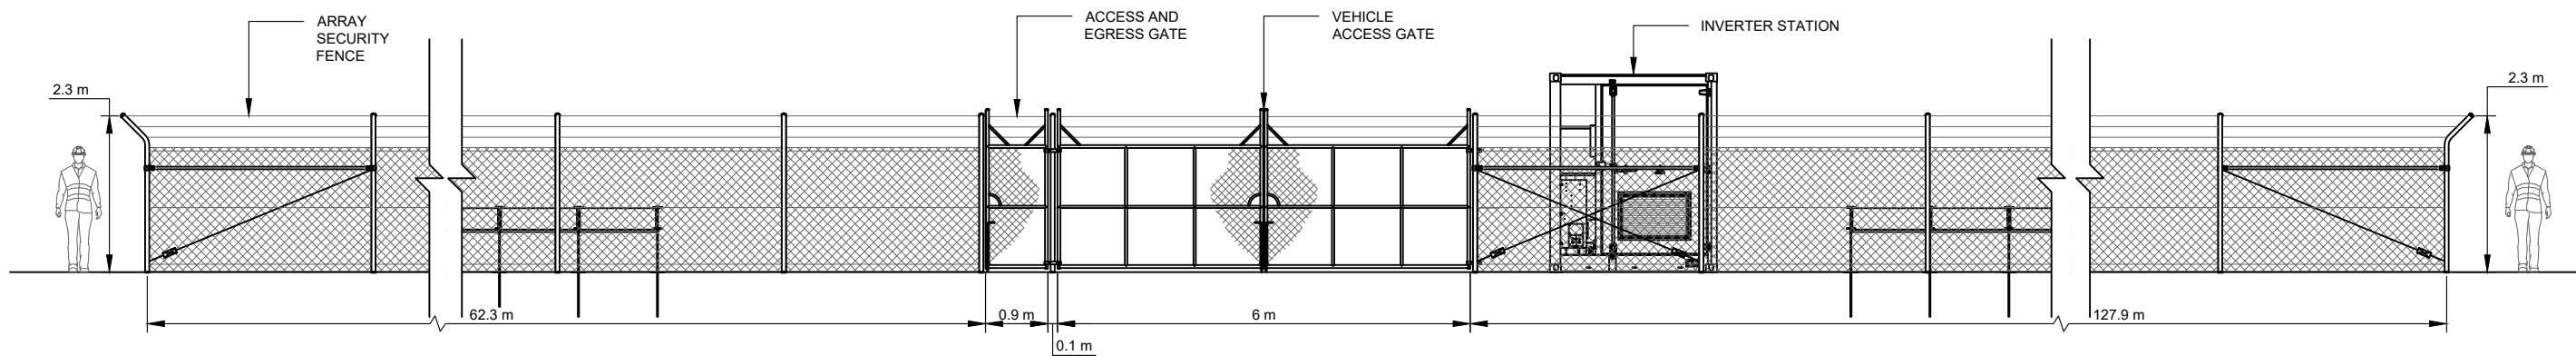

**A** ELEVATION A  
G-2100 SCALE: 1:100

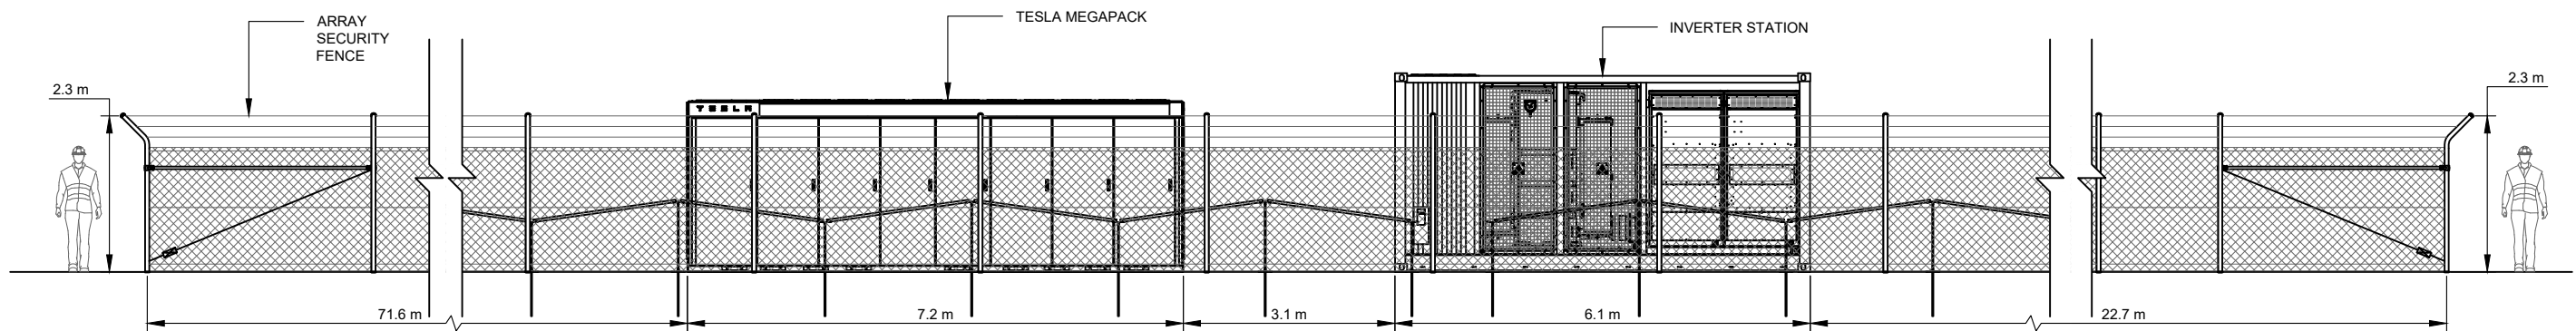

**B** ELEVATION B  
G-2100 SCALE: 1:100

**PRELIMINARY DESIGN**

NO.	STAGE	DSN	DWN	CHKD	APPR	DATE	NOTES
1	PRELIMINARY DESIGN	MOR	MJB	----	----	----	
2	----	----	----	----	----	----	
3	----	----	----	----	----	----	
4	----	----	----	----	----	----	
5	----	----	----	----	----	----	
6	----	----	----	----	----	----	



DSN	MOR	DWN	MJB	DRG TITLE
CHKD	----	APPR	----	<b>SITE ELEVATIONS</b>
DO NOT SCALE				
ALL MEASUREMENTS IN mm UNLESS OTHERWISE STATED.				PROJECT CONGO 1MW SOLAR FARM
THIS DOCUMENT MAY ONLY BE USED BY CLIENTS OF ITP OR THOSE WHO HAVE RECEIVED EXPRESS PERMISSION FROM ITP.				CLIENT ANU SURF
THE USE OF THIS DRAWING SHALL NOT EXTEND BEYOND THE PURPOSE FOR WHICH IT WAS ORIGINALLY PREPARED.				ADDRESS CONGO RD CONGO, NSW 2537
DRG NO. <b>23002-G-2200</b>				SCALE AS NOTED
				SHEET SIZE A3
				ORIG. DATE 2/12/20
				REV. DATE 28/4/23
				REV. NO. <b>1</b>