



1 STATE MAP
SCALE: NTS

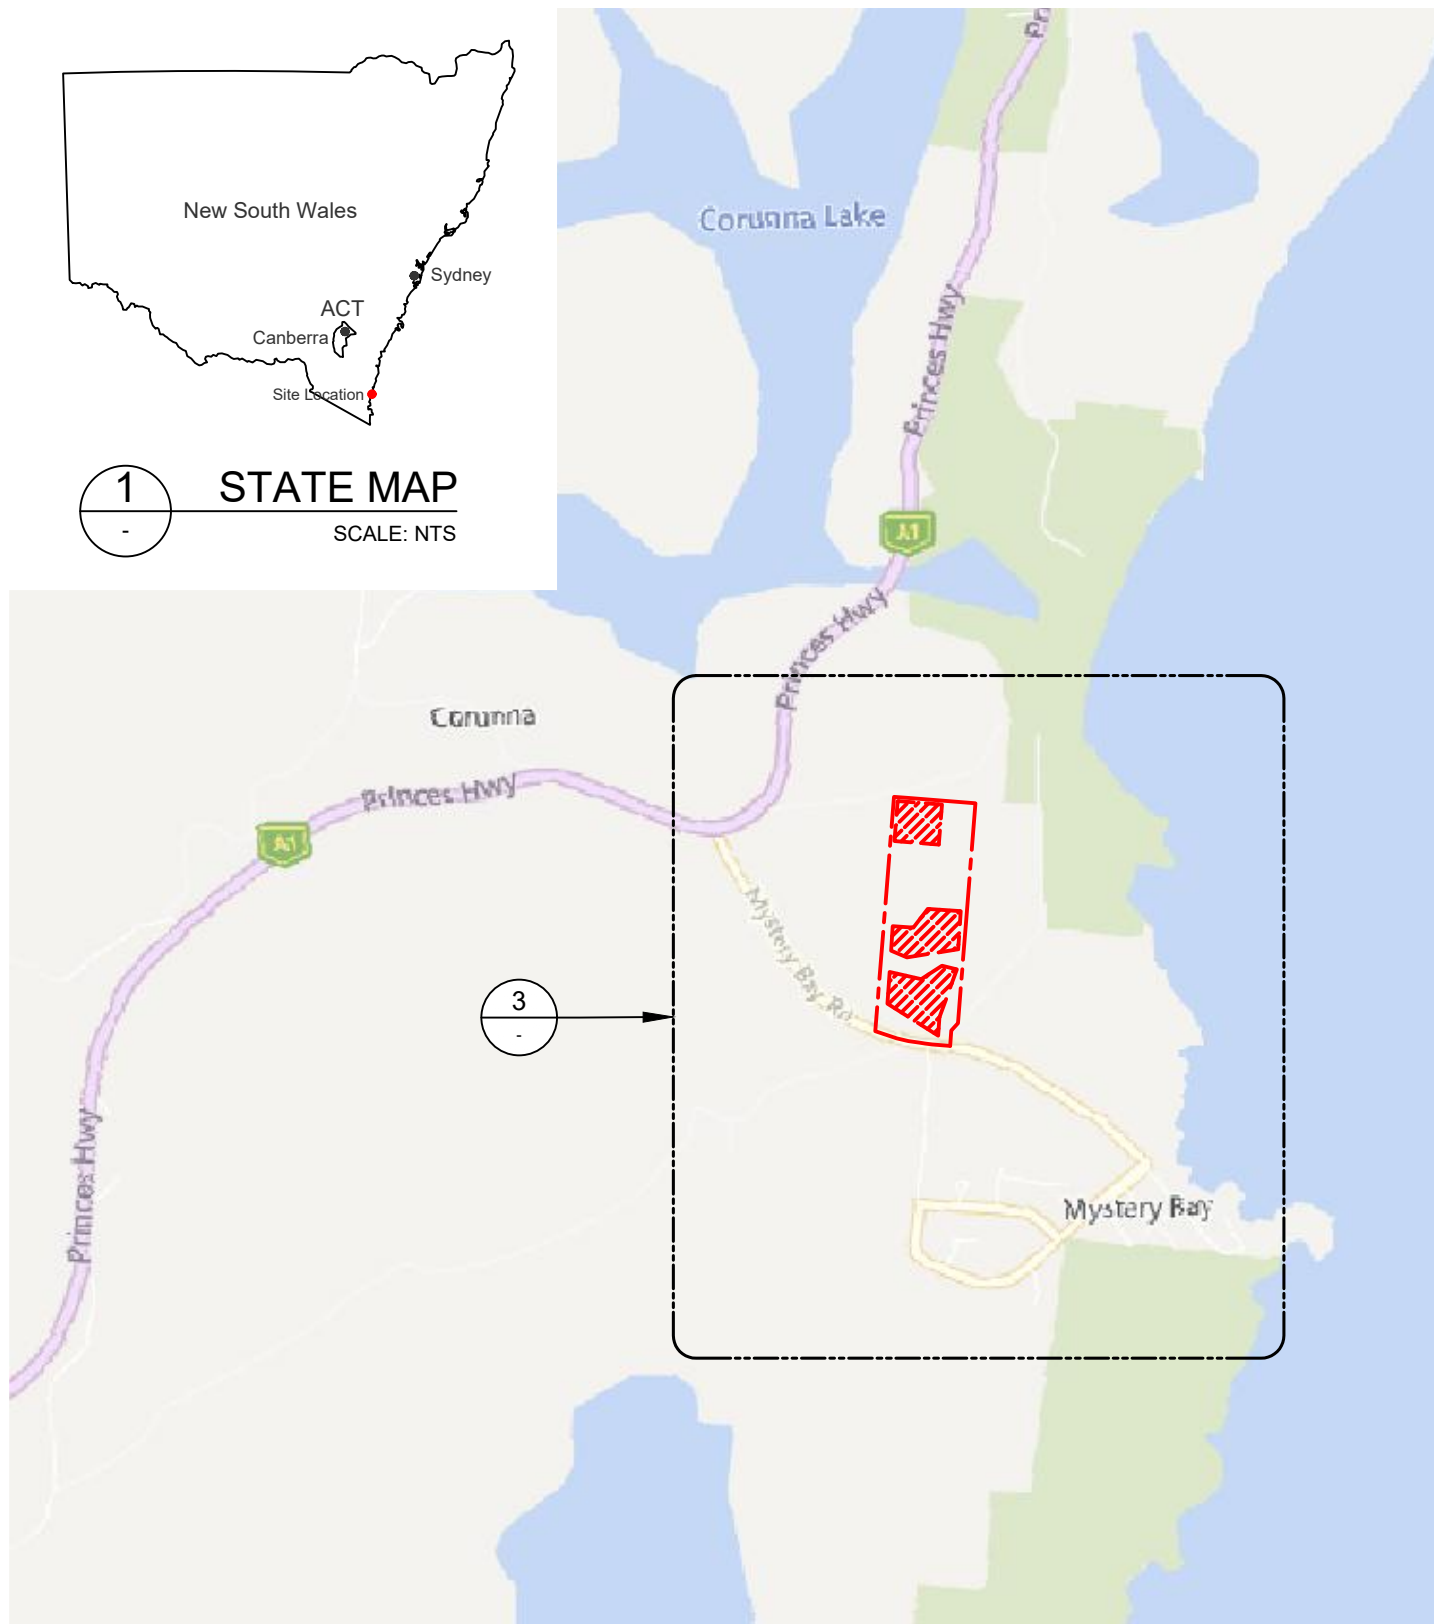

2 LOCATION PLAN
SCALE: NTS

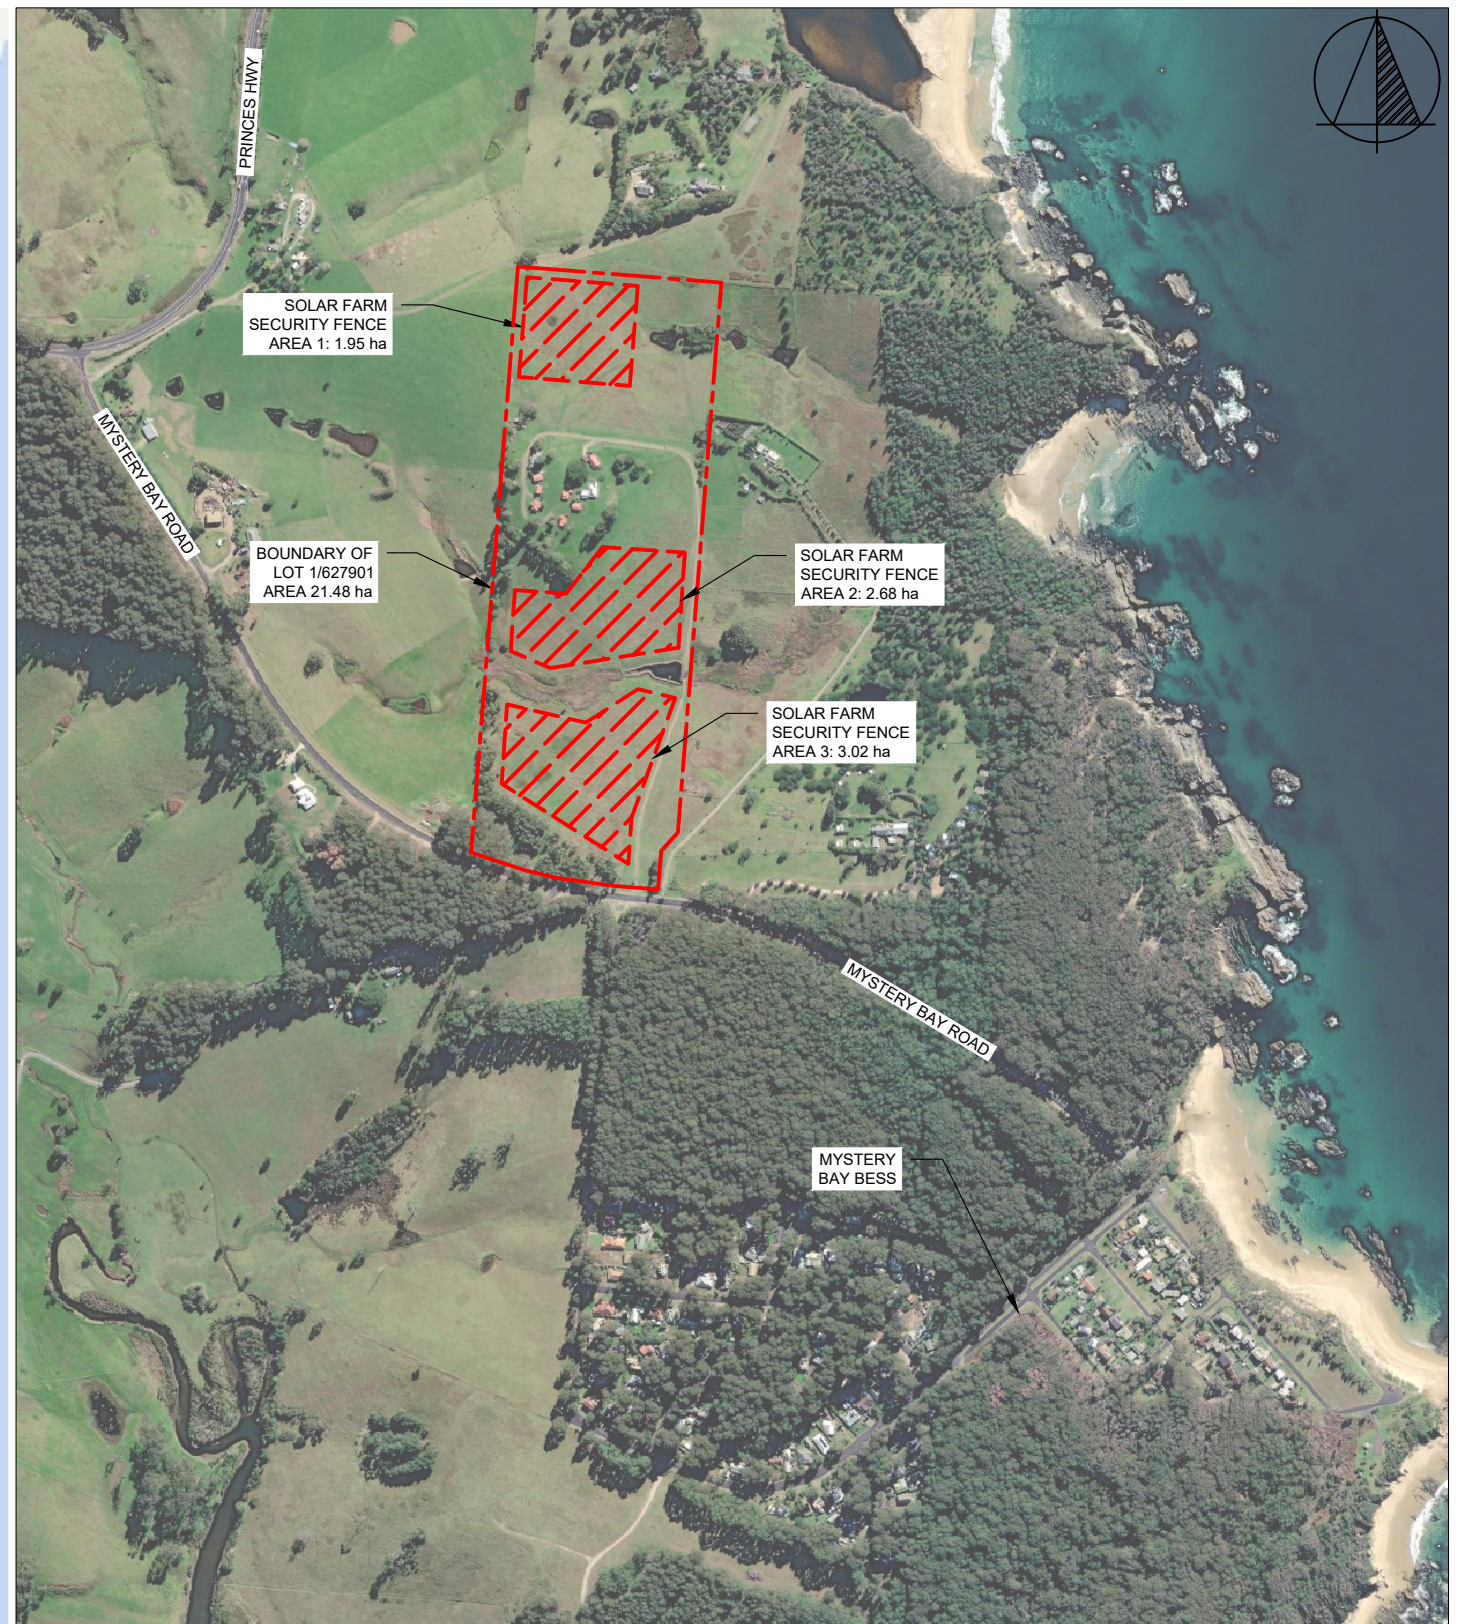

3 SITE PLAN
SCALE: 1:10000

PRELIMINARY DESIGN


NO.	STAGE	DSN	DWN	CHKD	APPR	DATE	NOTES
1	PRELIMINARY DESIGN	MOR	MJB	----	----	----	
2	----	----	----	----	----	----	
3	----	----	----	----	----	----	
4	----	----	----	----	----	----	
5	----	----	----	----	----	----	
6	----	----	----	----	----	----	



RENEWABLES

P: +61 2 6257 3511
info@itp.com.au
www.itpau.com.au
PO BOX 6217
O'CONNOR, ACT 2602
AUSTRALIA

DSN	MOR	DWN	MJB	DRG TITLE
CHKD	----	APPR	----	LOCATION PLAN
DO NOT SCALE				
ALL MEASUREMENTS IN mm UNLESS OTHERWISE STATED.				PROJECT MYSTERY BAY 5MW SOLAR FARM
THIS DOCUMENT MAY ONLY BE USED BY CLIENTS OF ITP OR THOSE WHO HAVE RECEIVED EXPRESS PERMISSION FROM ITP.				CLIENT ANU SURF
THE USE OF THIS DRAWING SHALL NOT EXTEND BEYOND THE PURPOSE FOR WHICH IT WAS ORIGINALLY PREPARED.				ADDRESS MYSTERY BAY RD MYSTERY BAY, NSW 2546
DRG NO. 23002-G-0400				SCALE AS NOTED
				SHEET SIZE A3
				ORIG. DATE 7/1/21
				REV. DATE 1/5/23
				REV. NO. 1

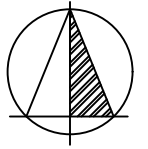

SITE INFORMATION	
LOT / DP	1/627901
ADDRESS	MYSTERY BAY RD, MYSTERY BAY, NSW 2546
LGA	EUROBODALLA SHIRE
LAT / LONG	-36.297340 / 150.125330
LOT AREA	21.48 ha
FENCED AREA	AREA 1 - 1.95 ha, AREA 2 - 2.68 ha & AREA 3 - 3.02 ha
DNSP	ESSENTIAL ENERGY

PROJECT INFORMATION	
DC CAPACITY	8.951 MW
INVERTERS	2 x 2.499 MW AC (4.998 MW)
TABLE SPACING (N-S)	MIN. 1.2 m
TABLE SPACING (E-W)	1.2 m
CONNECTION VOLTAGE	11 kV
CONNECTION FEEDER	ESSENTIAL ENERGY NARF2
CONNECTION SUBSTATION	ESSENTIAL ENERGY TBC
SECURITY FENCE SETBACK	MIN. 3 m FROM OPTION BOUNDARY
ARRAY SETBACK	MIN. 10 m FROM SECURITY FENCE
ACCESS PATH WIDTH	4 m


1 GENERAL ARRANGEMENT PLAN
SCALE: 1:5000

PRELIMINARY DESIGN


NO.	STAGE	DSN	DWN	CHKD	APPR	DATE	NOTES
1	PRELIMINARY DESIGN	MOR	MJB	----	----	----	
2	----	----	----	----	----	----	
3	----	----	----	----	----	----	
4	----	----	----	----	----	----	
5	----	----	----	----	----	----	
6	----	----	----	----	----	----	



DSN	MOR	DWN	MJB	DRG TITLE
CHKD	----	APPR	----	GENERAL ARRANGEMENT PLAN
DO NOT SCALE				
ALL MEASUREMENTS IN mm UNLESS OTHERWISE STATED.				PROJECT MYSTERY BAY 5MW SOLAR FARM
THIS DOCUMENT MAY ONLY BE USED BY CLIENTS OF ITP OR THOSE WHO HAVE RECEIVED EXPRESS PERMISSION FROM ITP.				CLIENT ANU SURF
THE USE OF THIS DRAWING SHALL NOT EXTEND BEYOND THE PURPOSE FOR WHICH IT WAS ORIGINALLY PREPARED.				ADDRESS MYSTERY BAY RD MYSTERY BAY, NSW 2546
DRG NO.	23002-G-2100			SCALE AS NOTED
				SHEET SIZE A3
				ORIG. DATE 15/6/22
				REV. DATE 30/5/23
				REV NO. 1

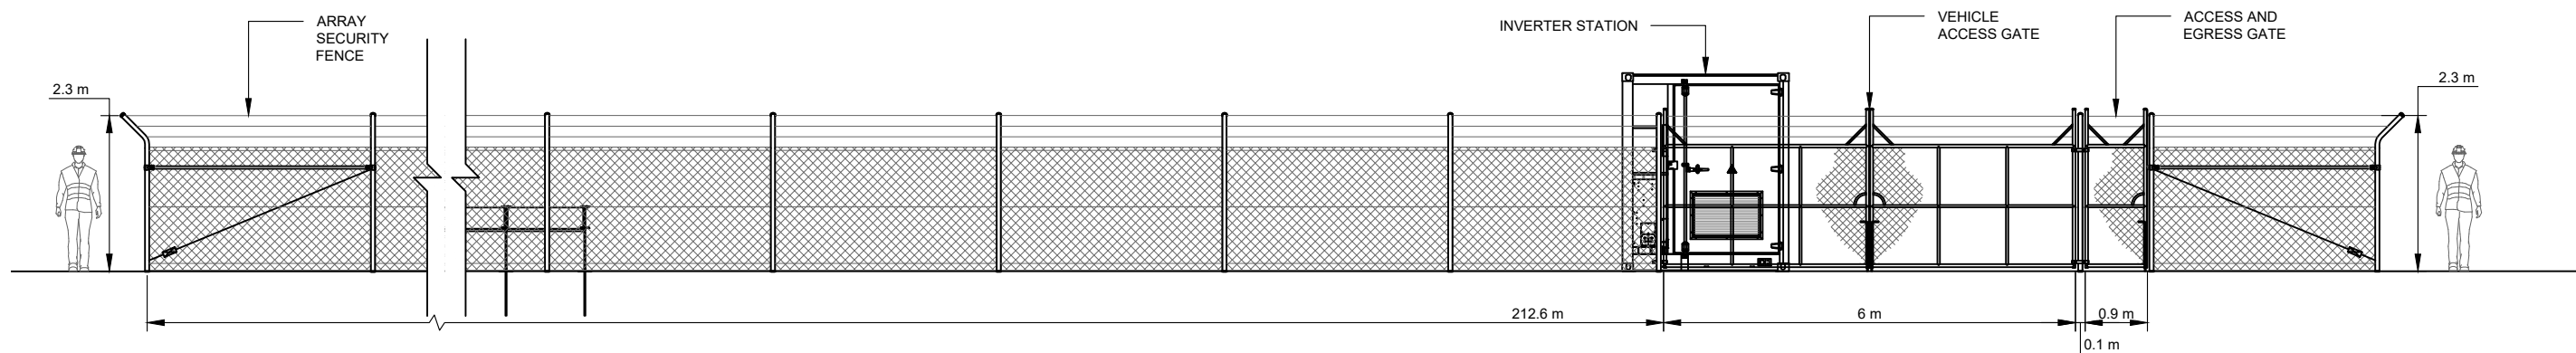

A ELEVATION A
G-2100 SCALE: 1:100

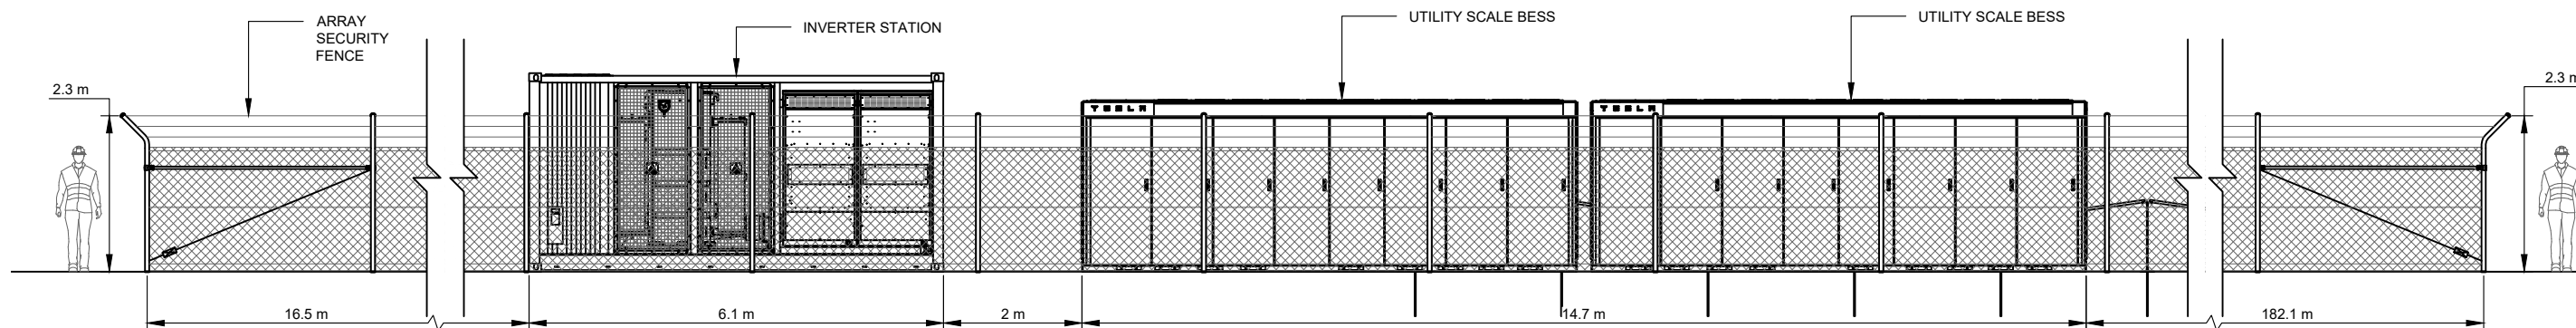

B ELEVATION B
G-2100 SCALE: 1:100

PRELIMINARY DESIGN

NO.	STAGE	DSN	DWN	CHKD	APPR	DATE	NOTES
1	PRELIMINARY DESIGN	MOR	MJB	----	----	----	
2	----	----	----	----	----	----	
3	----	----	----	----	----	----	
4	----	----	----	----	----	----	
5	----	----	----	----	----	----	
6	----	----	----	----	----	----	



DSN	MOR	DWN	MJB	DRG TITLE
CHKD	----	APPR	----	SITE ELEVATIONS
DO NOT SCALE				
ALL MEASUREMENTS IN mm UNLESS OTHERWISE STATED.				PROJECT MYSTERY BAY 5MW SOLAR FARM
THIS DOCUMENT MAY ONLY BE USED BY CLIENTS OF ITP OR THOSE WHO HAVE RECEIVED EXPRESS PERMISSION FROM ITP.				CLIENT ANU SURF
THE USE OF THIS DRAWING SHALL NOT EXTEND BEYOND THE PURPOSE FOR WHICH IT WAS ORIGINALLY PREPARED.				ADDRESS MYSTERY BAY RD MYSTERY BAY, NSW 2546
DRG NO. 23002-G-2200				SCALE AS NOTED
				SHEET SIZE A3
				ORIG. DATE 2/12/20
				REV. DATE 30/5/23
				REV. NO. 1