



**1 STATE MAP**  
SCALE: NTS

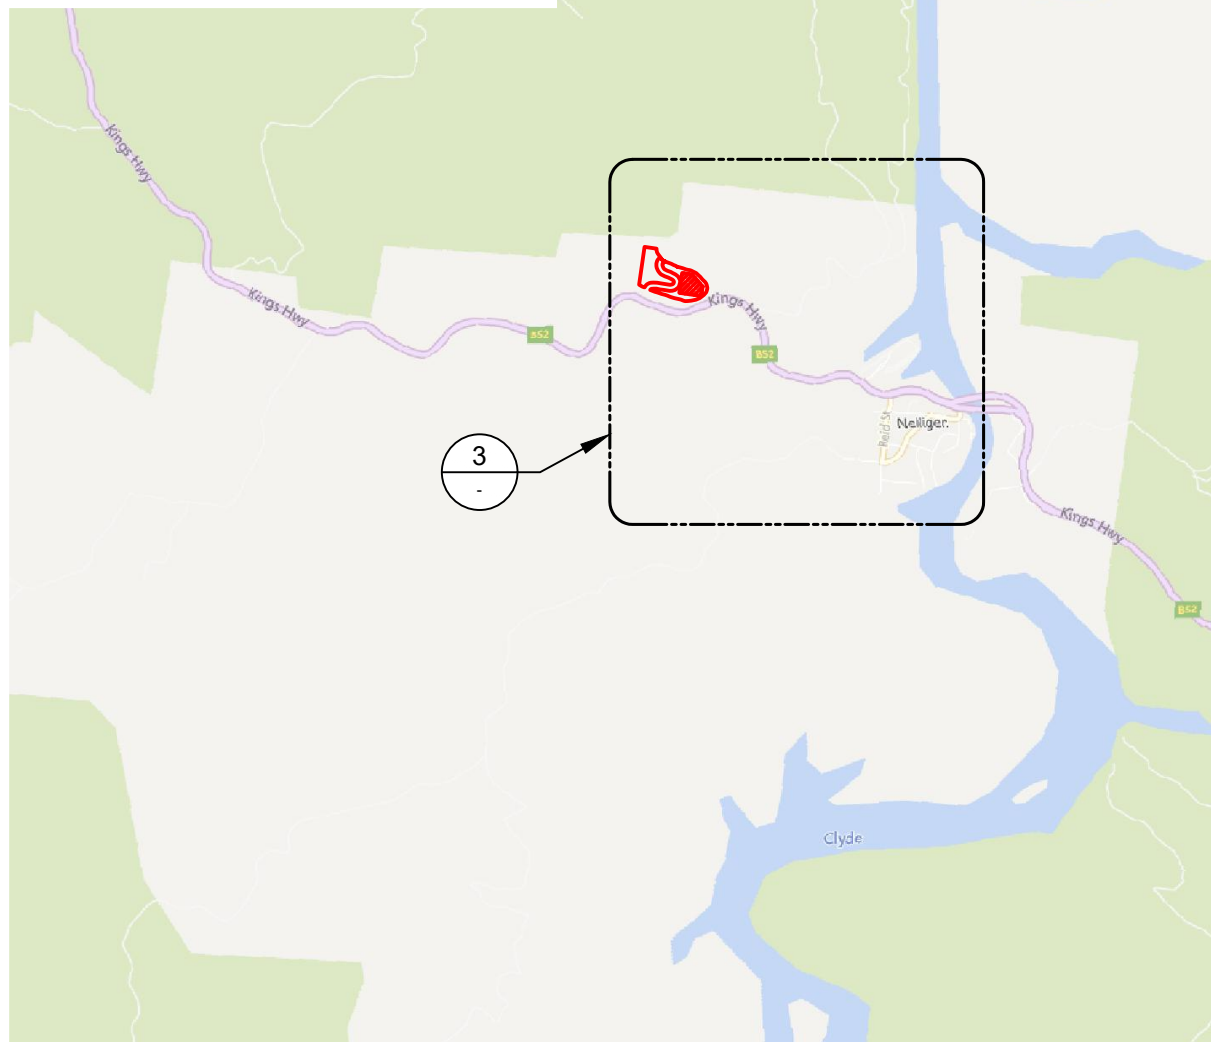


**2 LOCATION PLAN**  
SCALE: NTS

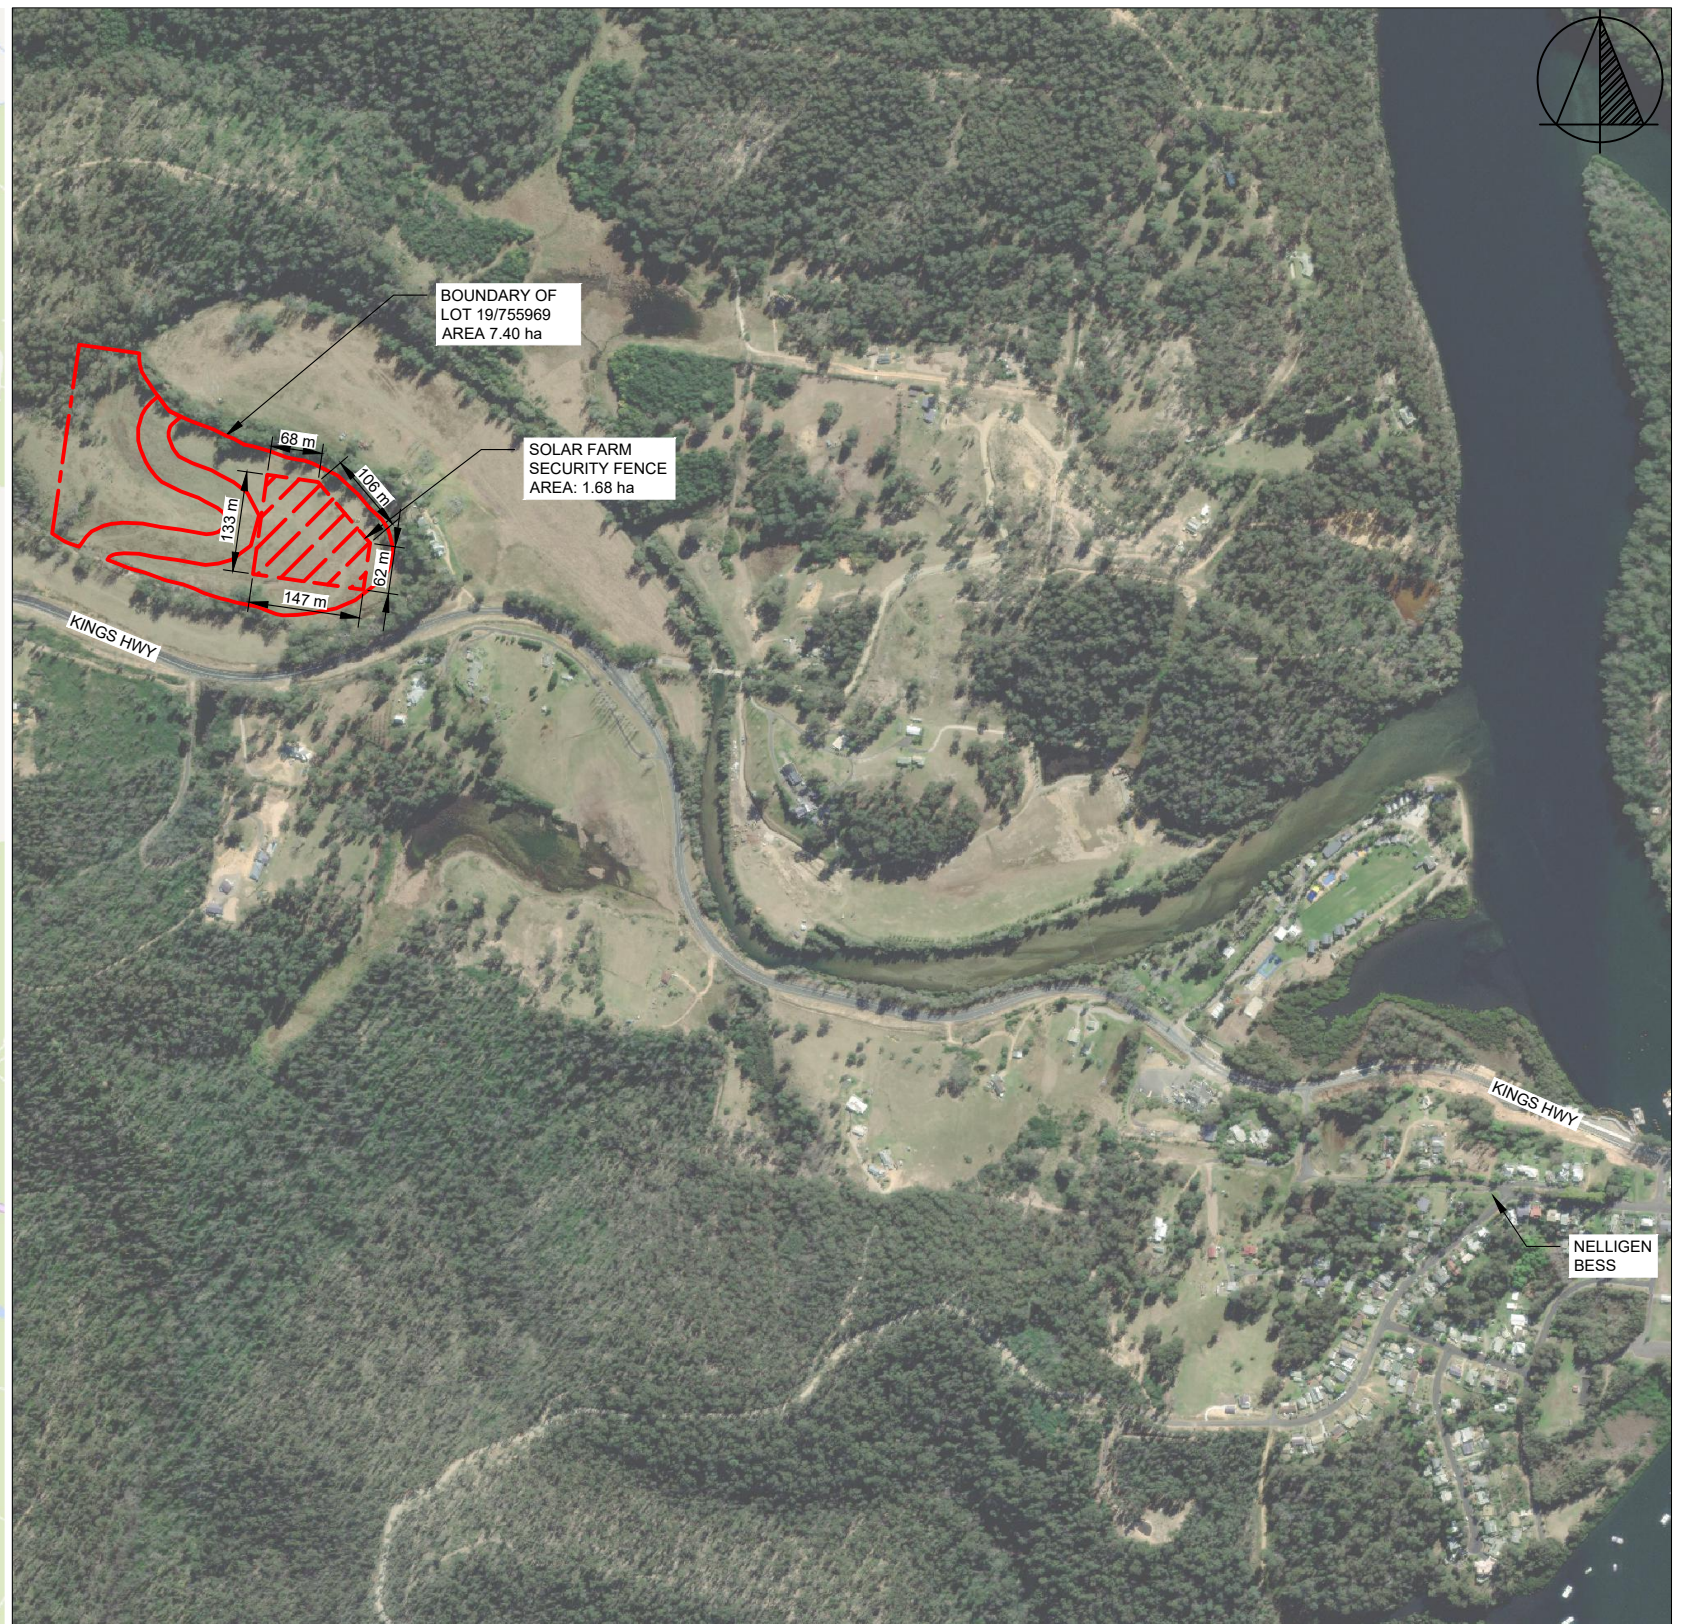

**3 SITE PLAN**  
SCALE: 1:10000


**PRELIMINARY DESIGN**

NO.	STAGE	DSN	DWN	CHKD	APPR	DATE	NOTES
1	PRELIMINARY DESIGN	MOR	MJB	----	----	----	
2	----	----	----	----	----	----	
3	----	----	----	----	----	----	
4	----	----	----	----	----	----	
5	----	----	----	----	----	----	
6	----	----	----	----	----	----	

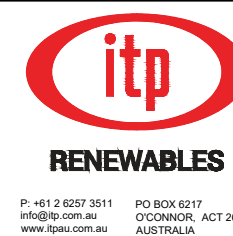

DRG TITLE	SCALE
<b>LOCATION PLAN</b>	AS NOTED
PROJECT	NELLIGEN 1MW SOLAR FARM
CLIENT ADDRESS	ANU SURF KINGS HWY NELLIGEN, NSW 2536
DRG NO.	23002-G-0400
SCALE	AS NOTED
SHEET SIZE	A3
ORIG. DATE	7/1/21
REV. DATE	1/5/23
REV. NO.	1



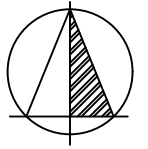


SITE INFORMATION	
LOT / DP	19/755969
ADDRESS	KINGS HWY, NELLIGEN, NSW 2536
LGA	EUROBODALLA SHIRE
LAT / LONG	-35.639014 / 150.120861
LOT AREA	4.36 ha
FENCED AREA	1.68 ha
DNSP	ESSENTIAL ENERGY

PROJECT INFORMATION	
DC CAPACITY	1.803 MW
INVERTERS	9 x 0.11 MW AC (0.99MW)
TABLE SPACING (N-S)	MIN. 1.2 m
TABLE SPACING (E-W)	1.2 m
CONNECTION VOLTAGE	11 kV
CONNECTION FEEDER	ESSENTIAL ENERGY BBYH2
CONNECTION SUBSTATION	ESSENTIAL ENERGY BATEMANS BAY ZS
SECURITY FENCE SETBACK	MIN. 3 m FROM OPTION BOUNDARY
ARRAY SETBACK	MIN. 10 m FROM SECURITY FENCE
ACCESS PATH WIDTH	4 m

**1** GENERAL ARRANGEMENT PLAN  
SCALE: 1:2500


**PRELIMINARY DESIGN**

NO.	STAGE	DSN	DWN	CHKD	APPR	DATE	NOTES
1	PRELIMINARY DESIGN	MOR	MJB	----	----	----	
2	----	----	----	----	----	----	
3	----	----	----	----	----	----	
4	----	----	----	----	----	----	
5	----	----	----	----	----	----	
6	----	----	----	----	----	----	

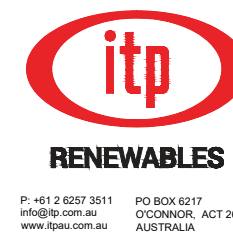


DSN	MOR	DWN	MJB	DRG TITLE
CHKD	----	APPR	----	<b>GENERAL ARRANGEMENT PLAN</b>
DO NOT SCALE				
ALL MEASUREMENTS IN mm UNLESS OTHERWISE STATED.				PROJECT
THIS DOCUMENT MAY ONLY BE USED BY CLIENTS OF ITP OR THOSE WHO HAVE RECEIVED EXPRESS PERMISSION FROM ITP.				NELLIGEN 1MW SOLAR FARM
THE USE OF THIS DRAWING SHALL NOT EXTEND BEYOND THE PURPOSE FOR WHICH IT WAS ORIGINALLY PREPARED.				SCALE
				AS NOTED
				SHEET SIZE
				A3
				ORIG. DATE
				15/6/22
				REV. DATE
				30/5/23
				DRG NO.
				<b>23002-G-2100</b>
				REV NO.
				<b>1</b>



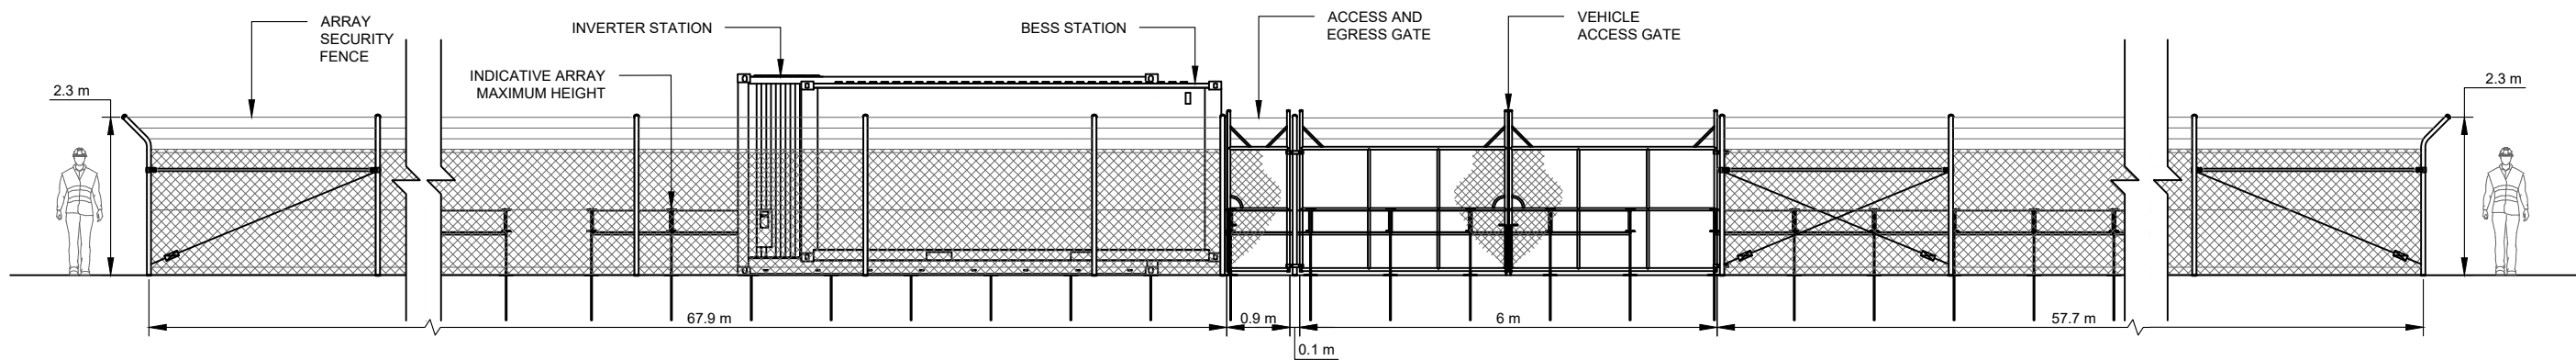

**A** ELEVATION A  
G-2100 SCALE: 1:100

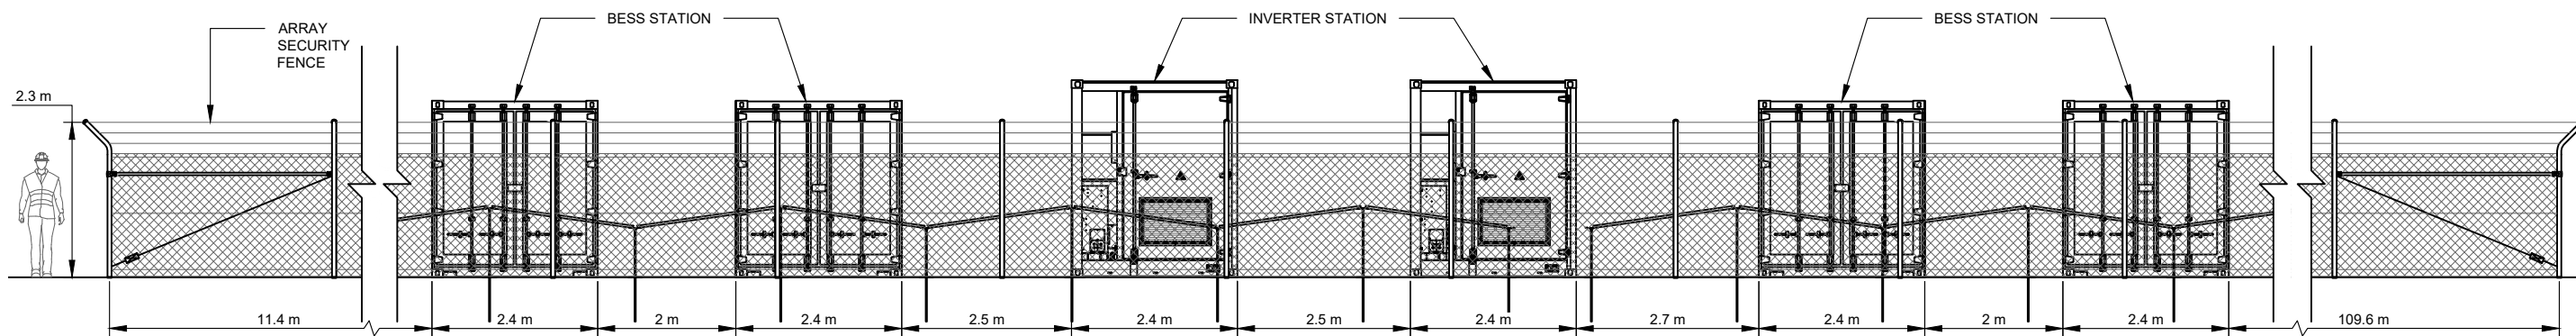

**B** ELEVATION B  
G-2100 SCALE: 1:100

**PRELIMINARY DESIGN**

NO.	STAGE	DSN	DWN	CHKD	APPR	DATE	NOTES
1	PRELIMINARY DESIGN	MOR	MJB	----	----	----	
2	----	----	----	----	----	----	
3	----	----	----	----	----	----	
4	----	----	----	----	----	----	
5	----	----	----	----	----	----	
6	----	----	----	----	----	----	



DSN	MOR	DWN	MJB	DRG TITLE
CHKD	----	APPR	----	<b>SITE ELEVATIONS</b>
DO NOT SCALE				
ALL MEASUREMENTS IN mm UNLESS OTHERWISE STATED.				PROJECT NELLIGEN 1MW SOLAR FARM
THIS DOCUMENT MAY ONLY BE USED BY CLIENTS OF ITP OR THOSE WHO HAVE RECEIVED EXPRESS PERMISSION FROM ITP.				CLIENT ANU SURF
THE USE OF THIS DRAWING SHALL NOT EXTEND BEYOND THE PURPOSE FOR WHICH IT WAS ORIGINALLY PREPARED.				ADDRESS KINGS HWY NELLIGEN, NSW 2536
DRG NO. <b>23002-G-2200</b>				SCALE AS NOTED
				SHEET SIZE A3
				ORIG. DATE 2/12/20
				REV. DATE 2/5/23
				REV. NO. <b>1</b>