



**1 STATE MAP**  
SCALE: NTS

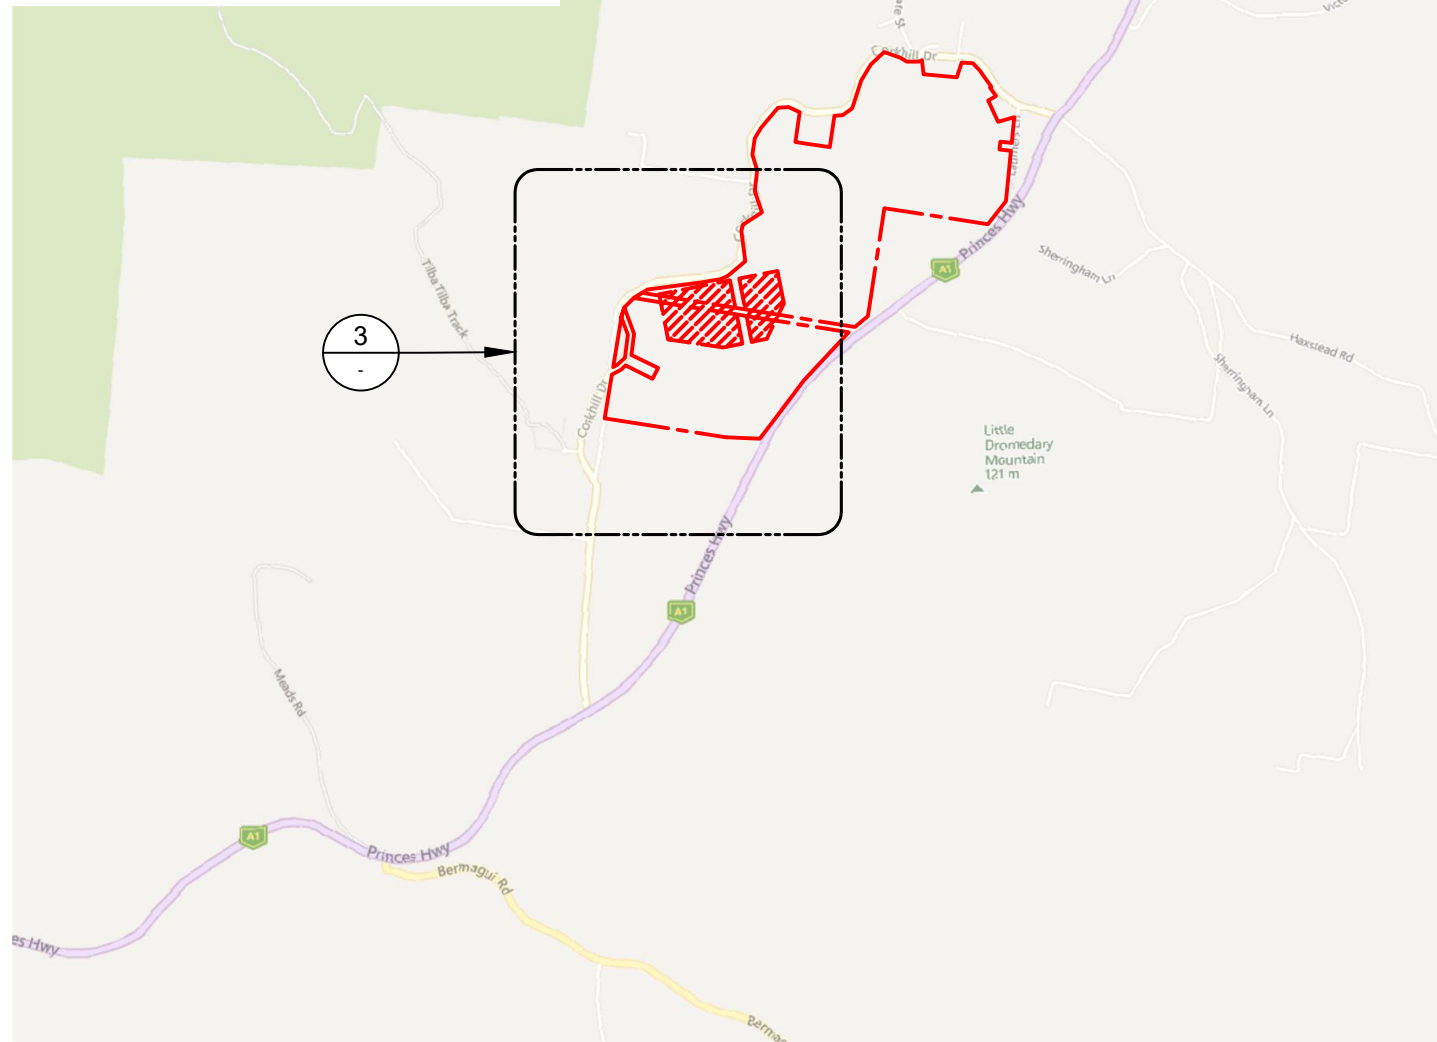

**2 LOCATION PLAN**  
SCALE: NTS

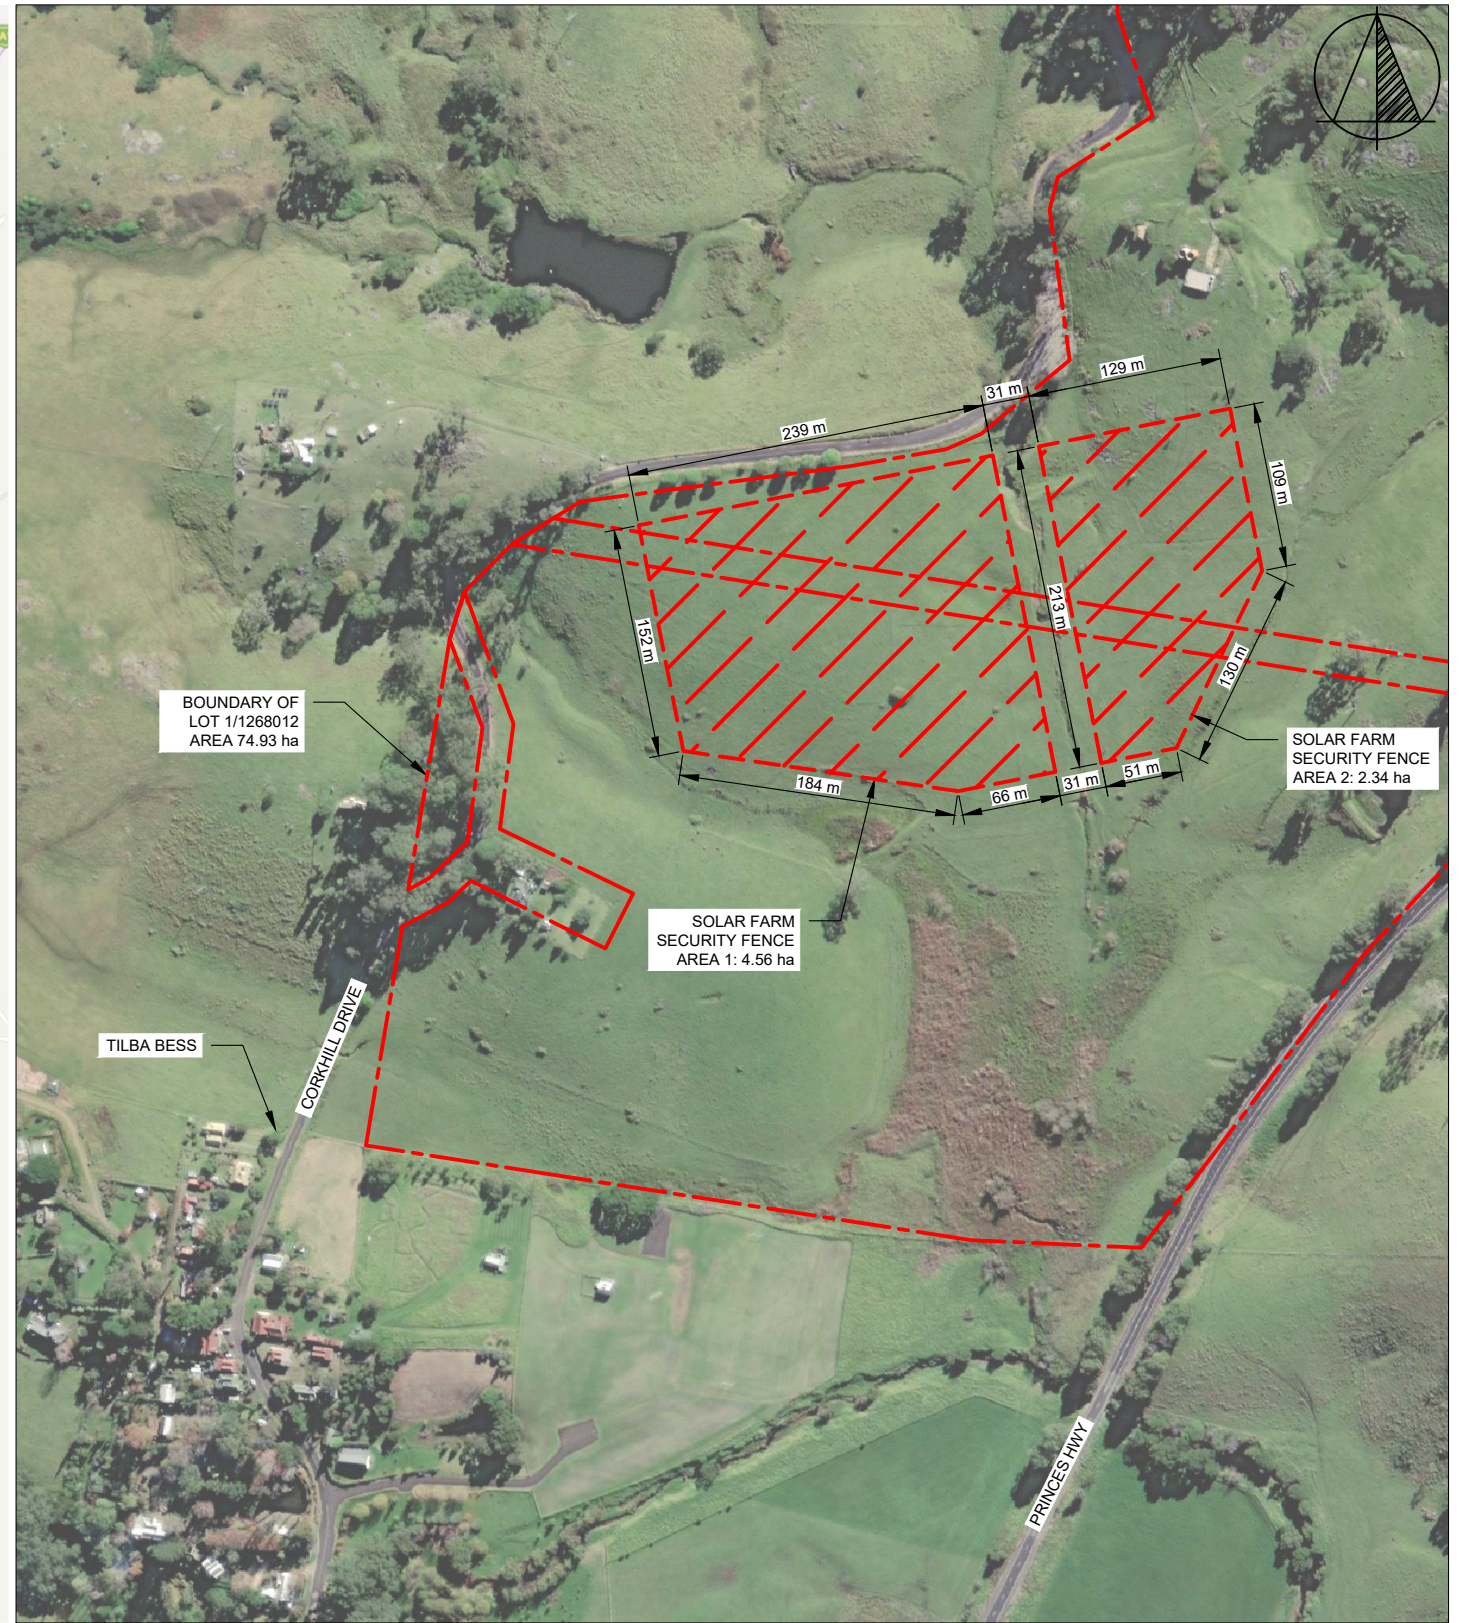

**3 SITE PLAN**  
SCALE: 1:5000

**PRELIMINARY DESIGN**

NO.	STAGE	DSN	DWN	CHKD	APPR	DATE	NOTES
1	PRELIMINARY DESIGN	MOR	MJB	----	----	----	
2	----	----	----	----	----	----	
3	----	----	----	----	----	----	
4	----	----	----	----	----	----	
5	----	----	----	----	----	----	
6	----	----	----	----	----	----	



**RENEWABLES**

P: +61 2 6257 3511  
info@itp.com.au  
www.itpau.com.au  
PO BOX 6217  
O'CONNOR, ACT 2602  
AUSTRALIA

DSN	MOR	DWN	MJB
CHKD	----	APPR	----


DO NOT SCALE

ALL MEASUREMENTS IN mm UNLESS OTHERWISE STATED.

THIS DOCUMENT MAY ONLY BE USED BY CLIENTS OF ITP OR THOSE WHO HAVE RECEIVED EXPRESS PERMISSION FROM ITP.

THE USE OF THIS DRAWING SHALL NOT EXTEND BEYOND THE PURPOSE FOR WHICH IT WAS ORIGINALLY PREPARED.

DRG TITLE		<b>LOCATION PLAN</b>	
PROJECT		TILBA TILBA 5MW SOLAR FARM	
CLIENT ADDRESS		ANU SURF CORKHILL DR TILBA TILBA, NSW 2546	
DRG NO.		<b>23002-G-0400</b>	
SCALE	AS NOTED	SHEET SIZE	A3
ORIG. DATE	7/1/21	REV. DATE	1/5/23
REV. NO.	<b>1</b>		

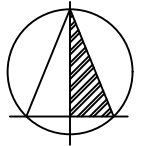

SITE INFORMATION	
LOT / DP	1/1268012
ADDRESS	CORKHILL DR, TILBA TILBA, NSW 2546
LGA	EUROBODALLA SHIRE
LAT / LONG	-36.320033 / 150.067950
LOT AREA	NORTH 50.53 ha, SOUTH 24.00 ha
FENCED AREA	WEST 4.56 ha, EAST 2.34 ha
DNSP	ESSENTIAL ENERGY

PROJECT INFORMATION	
DC CAPACITY	8.951 MW
INVERTERS	2 x 2.499 MMW AC (4.998 MW)
TRACKER SPACING (N-S)	MIN. 1.2 m
ARRAY PITCH	1.2 m
CONNECTION VOLTAGE	11 kV
CONNECTION FEEDER	ESSENTIAL ENERGY NARF2
CONNECTION SUBSTATION	ESSENTIAL ENERGY TBC
SECURITY FENCE SETBACK	MIN. 3 m FROM OPTION BOUNDARY
ARRAY SETBACK	MIN. 10 m FROM SECURITY FENCE
ACCESS PATH WIDTH	4 m

**1** GENERAL ARRANGEMENT PLAN  
SCALE: 1:2500

**PRELIMINARY DESIGN**

NO.	STAGE	DSN	DWN	CHKD	APPR	DATE	NOTES
1	PRELIMINARY DESIGN	MOR	MJB	MOR	MOR	01/06/2023	
2	----	----	----	----	----	----	
3	----	----	----	----	----	----	
4	----	----	----	----	----	----	
5	----	----	----	----	----	----	
6	----	----	----	----	----	----	



**RENEWABLES**

P: +61 2 6257 3511  
info@itp.com.au  
www.itpau.com.au  
PO BOX 6217  
O'CONNOR, ACT 2602  
AUSTRALIA

DSN	MOR	DWN	MJB
CHKD	MOR	APPR	MOR


DO NOT SCALE

ALL MEASUREMENTS IN mm UNLESS OTHERWISE STATED.


THIS DOCUMENT MAY ONLY BE USED BY CLIENTS OF ITP OR THOSE WHO HAVE RECEIVED EXPRESS PERMISSION FROM ITP.

THE USE OF THIS DRAWING SHALL NOT EXTEND BEYOND THE PURPOSE FOR WHICH IT WAS ORIGINALLY PREPARED.

DRG TITLE		<b>GENERAL ARRANGEMENT PLAN</b>	
PROJECT	TILBA TILBA 5MW SOLAR FARM	SCALE	AS NOTED
CLIENT ADDRESS	ANU SURF CORKHILL DR TILBA TILBA, NSW 2546	SHEET SIZE	A3
DRG NO.	<b>23002-G-2100</b>	ORIG. DATE	15/6/22
		REV. DATE	1/6/23
		REV NO.	<b>1</b>

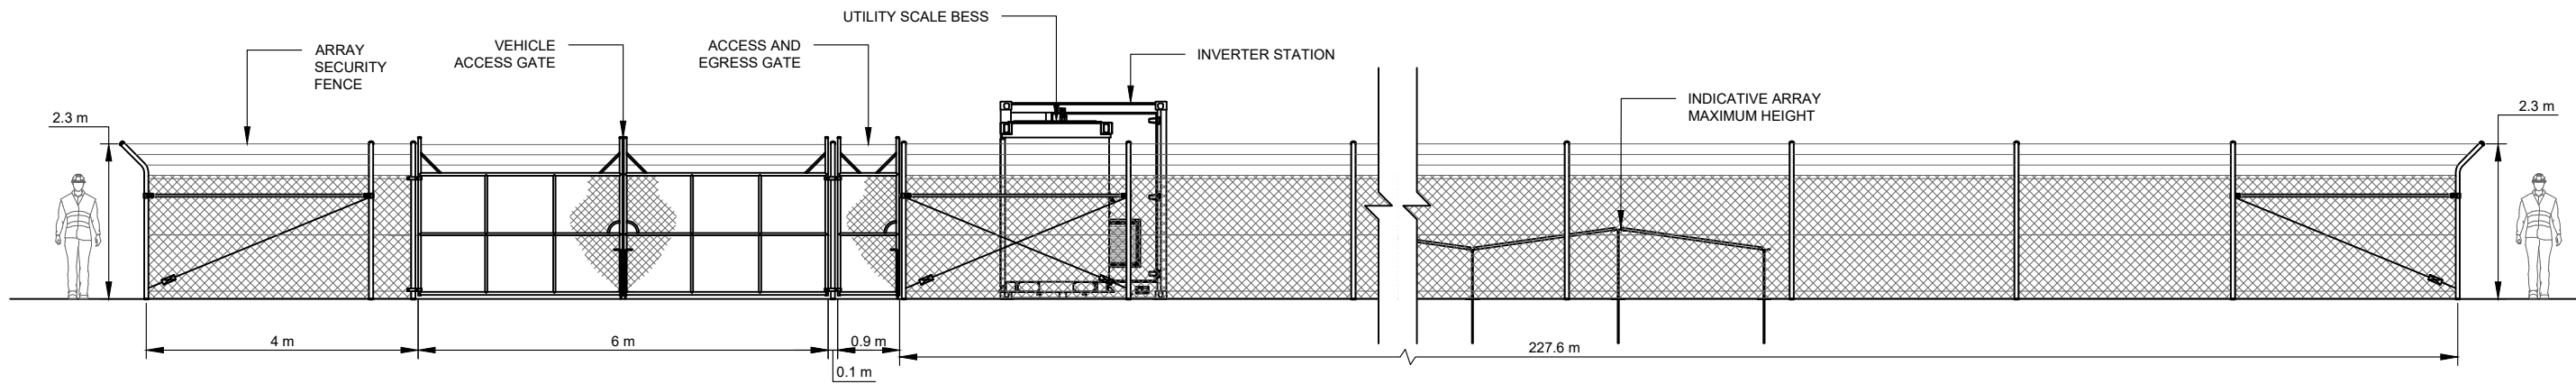

**A** ELEVATION A  
G-2100 SCALE: 1:100

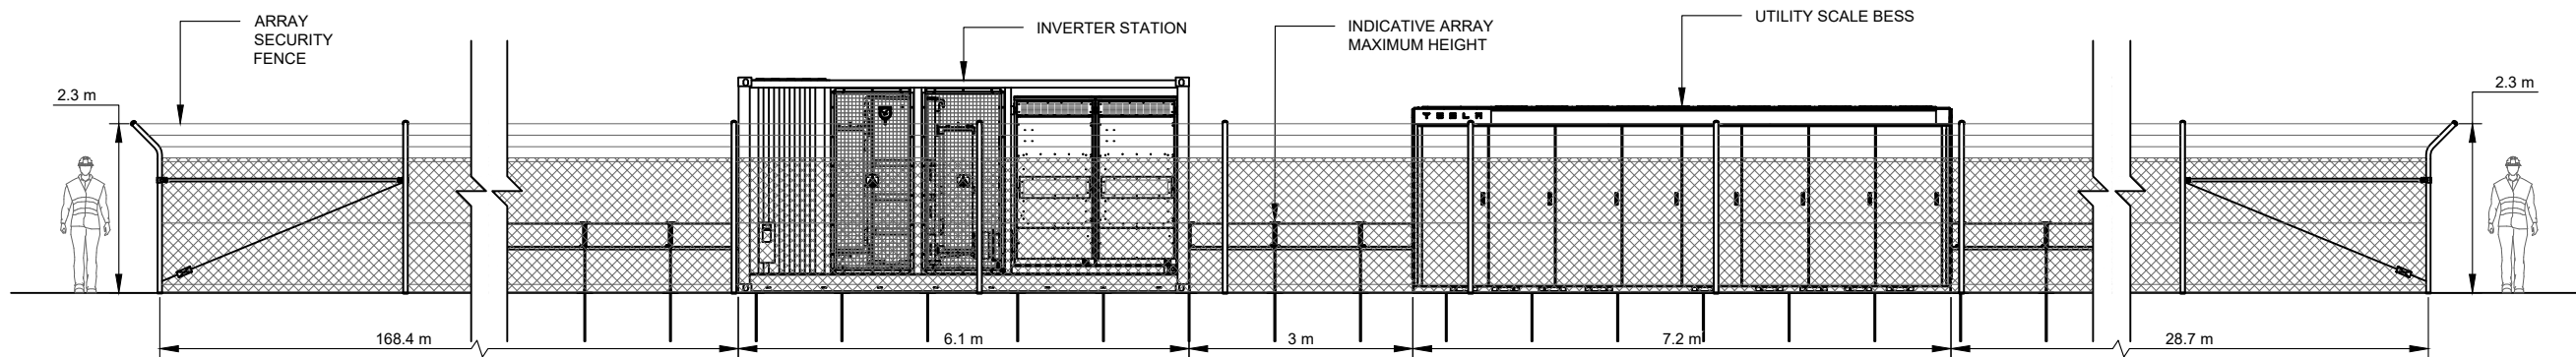

**B** ELEVATION B  
G-2100 SCALE: 1:100

**PRELIMINARY DESIGN**

NO.	STAGE	DSN	DWN	CHKD	APPR	DATE	NOTES
1	PRELIMINARY DESIGN	MOR	MJB	----	----	----	
2	----	----	----	----	----	----	
3	----	----	----	----	----	----	
4	----	----	----	----	----	----	
5	----	----	----	----	----	----	
6	----	----	----	----	----	----	



DSN	MOR	DWN	MJB	DRG TITLE
CHKD	----	APPR	----	<b>SITE ELEVATIONS</b>
DO NOT SCALE				
ALL MEASUREMENTS IN mm UNLESS OTHERWISE STATED.				PROJECT TILBA TILBA 5MW SOLAR FARM
THIS DOCUMENT MAY ONLY BE USED BY CLIENTS OF ITP OR THOSE WHO HAVE RECEIVED EXPRESS PERMISSION FROM ITP.				CLIENT ANU SURF
THE USE OF THIS DRAWING SHALL NOT EXTEND BEYOND THE PURPOSE FOR WHICH IT WAS ORIGINALLY PREPARED.				ADDRESS CORKHILL DR TILBA TILBA, NSW 2546
DRG NO. <b>23002-G-2200</b>				SCALE AS NOTED
				SHEET SIZE A3
				ORIG. DATE 2/12/20
				REV. DATE 30/5/23
				REV. NO. <b>1</b>