


1 STATE MAP
SCALE: NTS



2 LOCATION PLAN
SCALE: NTS

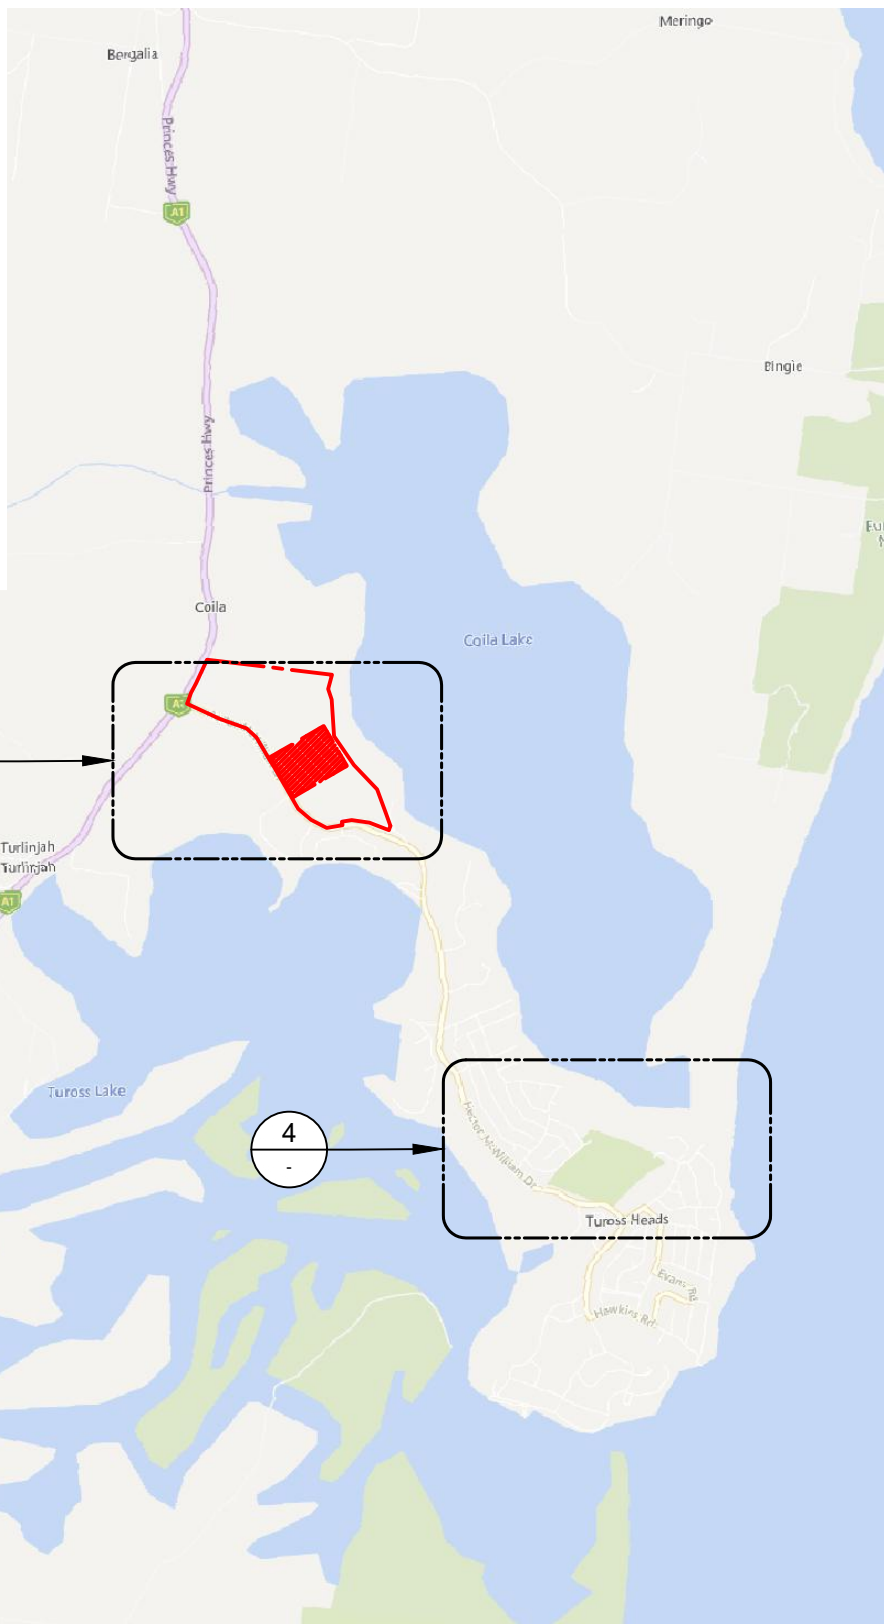

3 SOLAR FARM SITE PLAN
SCALE: 1:10000



4 BESS SITE PLAN
SCALE: 1:10000

PRELIMINARY DESIGN

NO.	STAGE	DSN	DWN	CHKD	APPR	DATE	NOTES
1	PRELIMINARY DESIGN	MOR	MJB	----	----	----	
2	----	----	----	----	----	----	
3	----	----	----	----	----	----	
4	----	----	----	----	----	----	
5	----	----	----	----	----	----	
6	----	----	----	----	----	----	




RENEWABLES

P: +61 2 6257 3511
info@itp.com.au
www.itpau.com.au

PO BOX 6217
O'CONNOR, ACT 2602
AUSTRALIA

DSN	MOR	DWN	MJB	DRG TITLE
CHKD	----	APPR	----	LOCATION PLAN
DO NOT SCALE				
ALL MEASUREMENTS IN mm UNLESS OTHERWISE STATED.				
THIS DOCUMENT MAY ONLY BE USED BY CLIENTS OF ITP OR THOSE WHO HAVE RECEIVED EXPRESS PERMISSION FROM ITP.				
THE USE OF THIS DRAWING SHALL NOT EXTEND BEYOND THE PURPOSE FOR WHICH IT WAS ORIGINALLY PREPARED.				
PROJECT	TUROSS HEAD 5MW SOLAR FARM			SCALE AS NOTED
CLIENT ADDRESS	ANU SURF HECTOR MCWILLIAM DR TUROSS HEAD, NSW 2537			SHEET SIZE A3
DRG NO.	23002-G-0400			ORIG. DATE 7/1/21
				REV. DATE 1/5/23
				REV. NO. 1

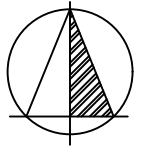


SITE INFORMATION	
LOT / DP	2/1081596
ADDRESS	HECTOR MCWILLIAM DR, TUROSS HEAD, NSW 2537
LGA	EUROBODALLA SHIRE
LAT / LONG	-35.026446 / 150.111709
LOT AREA	69.33 ha
FENCED AREA	12.54 ha
DNSP	ESSENTIAL ENERGY

PROJECT INFORMATION	
DC CAPACITY	6.401 MW
INVERTERS	2 x 3.4 MW AC (4.98 MW)
TRACKER SPACING (N-S)	MIN. 1 m
ARRAY PITCH	6.25 m
CONNECTION VOLTAGE	11 kV
CONNECTION FEEDER	ESSENTIAL ENERGY TURA2
CONNECTION SUBSTATION	ESSENTIAL ENERGY TUROSS ZS
SECURITY FENCE SETBACK	MIN. 3 m FROM OPTION BOUNDARY
ARRAY SETBACK	MIN. 10 m FROM SECURITY FENCE
ACCESS PATH WIDTH	4 m

1 GENERAL ARRANGEMENT PLAN
SCALE: 1:2500


PRELIMINARY DESIGN

NO.	STAGE	DSN	DWN	CHKD	APPR	DATE	NOTES
1	PRELIMINARY DESIGN	MOR	MJB	----	----	----	
2	----	----	----	----	----	----	
3	----	----	----	----	----	----	
4	----	----	----	----	----	----	
5	----	----	----	----	----	----	
6	----	----	----	----	----	----	

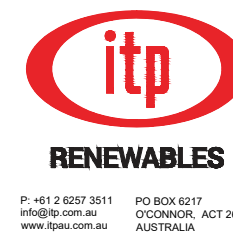


DSN MOR DWN MJB
CHKD ---- APPR ----
DO NOT SCALE
ALL MEASUREMENTS IN mm UNLESS OTHERWISE STATED.
THIS DOCUMENT MAY ONLY BE USED BY CLIENTS OF ITP OR THOSE WHO HAVE RECEIVED EXPRESS PERMISSION FROM ITP.
THE USE OF THIS DRAWING SHALL NOT EXTEND BEYOND THE PURPOSE FOR WHICH IT WAS ORIGINALLY PREPARED.

DRG TITLE	
GENERAL ARRANGEMENT PLAN	
PROJECT	TUROSS HEAD 5MW SOLAR FARM
CLIENT ADDRESS	ANU SURF HECTOR MCWILLIAM DR TUROSS HEAD, NSW 2537
DRG NO.	23002-G-2100
SCALE	AS NOTED
SHEET SIZE	A3
ORIG. DATE	15/6/22
REV. DATE	21/4/23
REV. NO.	1

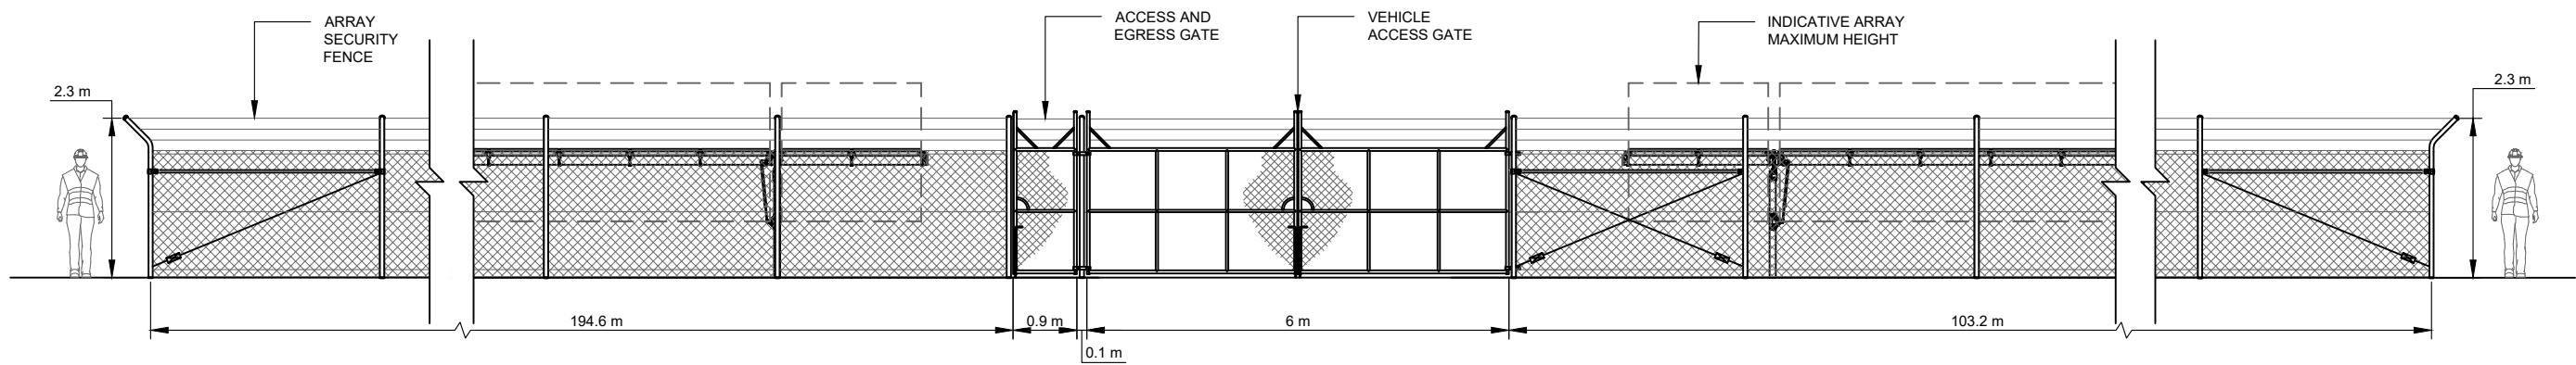


A ELEVATION A
G-2100 SCALE: 1:100

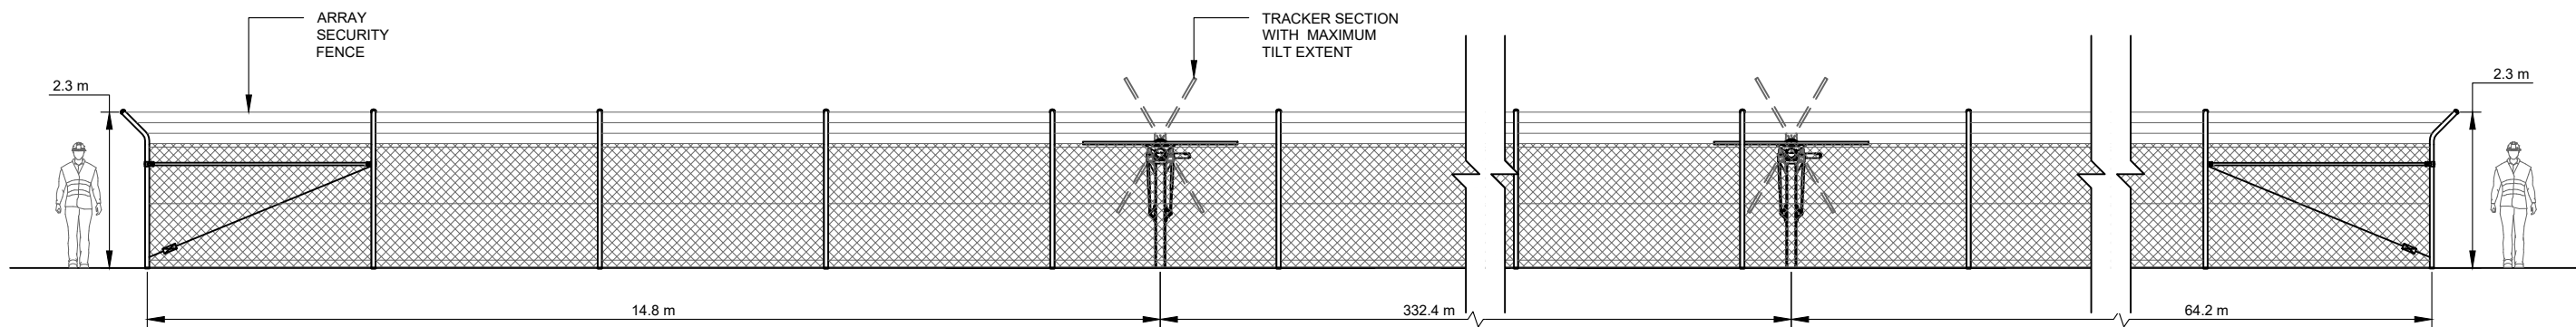

B ELEVATION B
G-2100 SCALE: 1:100

PRELIMINARY DESIGN

NO.	STAGE	DSN	DWN	CHKD	APPR	DATE	NOTES
1	PRELIMINARY DESIGN	MOR	MJB	----	----	----	
2	----	----	----	----	----	----	
3	----	----	----	----	----	----	
4	----	----	----	----	----	----	
5	----	----	----	----	----	----	
6	----	----	----	----	----	----	

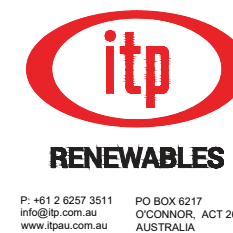

DSN	MOR	DWN	MJB	DRG TITLE	
CHKD	----	APPR	----	SITE ELEVATIONS	
DO NOT SCALE				PROJECT	
<small>ALL MEASUREMENTS IN mm UNLESS OTHERWISE STATED. THIS DOCUMENT MAY ONLY BE USED BY CLIENTS OF ITP OR THOSE WHO HAVE RECEIVED EXPRESS PERMISSION FROM ITP. THE USE OF THIS DRAWING SHALL NOT EXTEND BEYOND THE PURPOSE FOR WHICH IT WAS ORIGINALLY PREPARED.</small>				TUROSS HEAD 5MW SOLAR FARM ANU SURF HECTOR MCWILLIAM DR TUROSS HEAD, NSW 2537	
				SCALE	AS NOTED
				DRG NO.	23002-G-2200
				SHEET SIZE A3 ORIG. DATE 2/12/20 REV. DATE 2/5/23 REV. NO. 1	